

CUSTOMER APPROVAL

NAME: (print) _____

SIGNATURE: _____

TITLE: _____

DATE: _____

STATUS

PRELIMINARY SALES DRAWING

ALL DIMENSIONS

ARE APPROXIMATIONS

MBF Industries

210 TECH DRIVE
SANFORD, FLORIDA 32771

PHONE: 407-323-9414
FAX: 407-330-2068

TYPE VEHICLE
MOBILE COMMAND

DRAWING NUMBER
BE-13026-03

DATE
5/19/13

These drawings and/or specifications are the proprietary property and trade secrets of MBF Ind. and are issued in strict confidence. No reproduction or use shall be made without prior written consent of MBF Ind.

TITLE
VA-ORLANDO
MOBILE COMMAND TRAILOR


VIEW
CURBSIDE ELEVATION

DRAWN BY
BKE


SHEET
1 OF 4

SCALE
N/A

SIZE
A

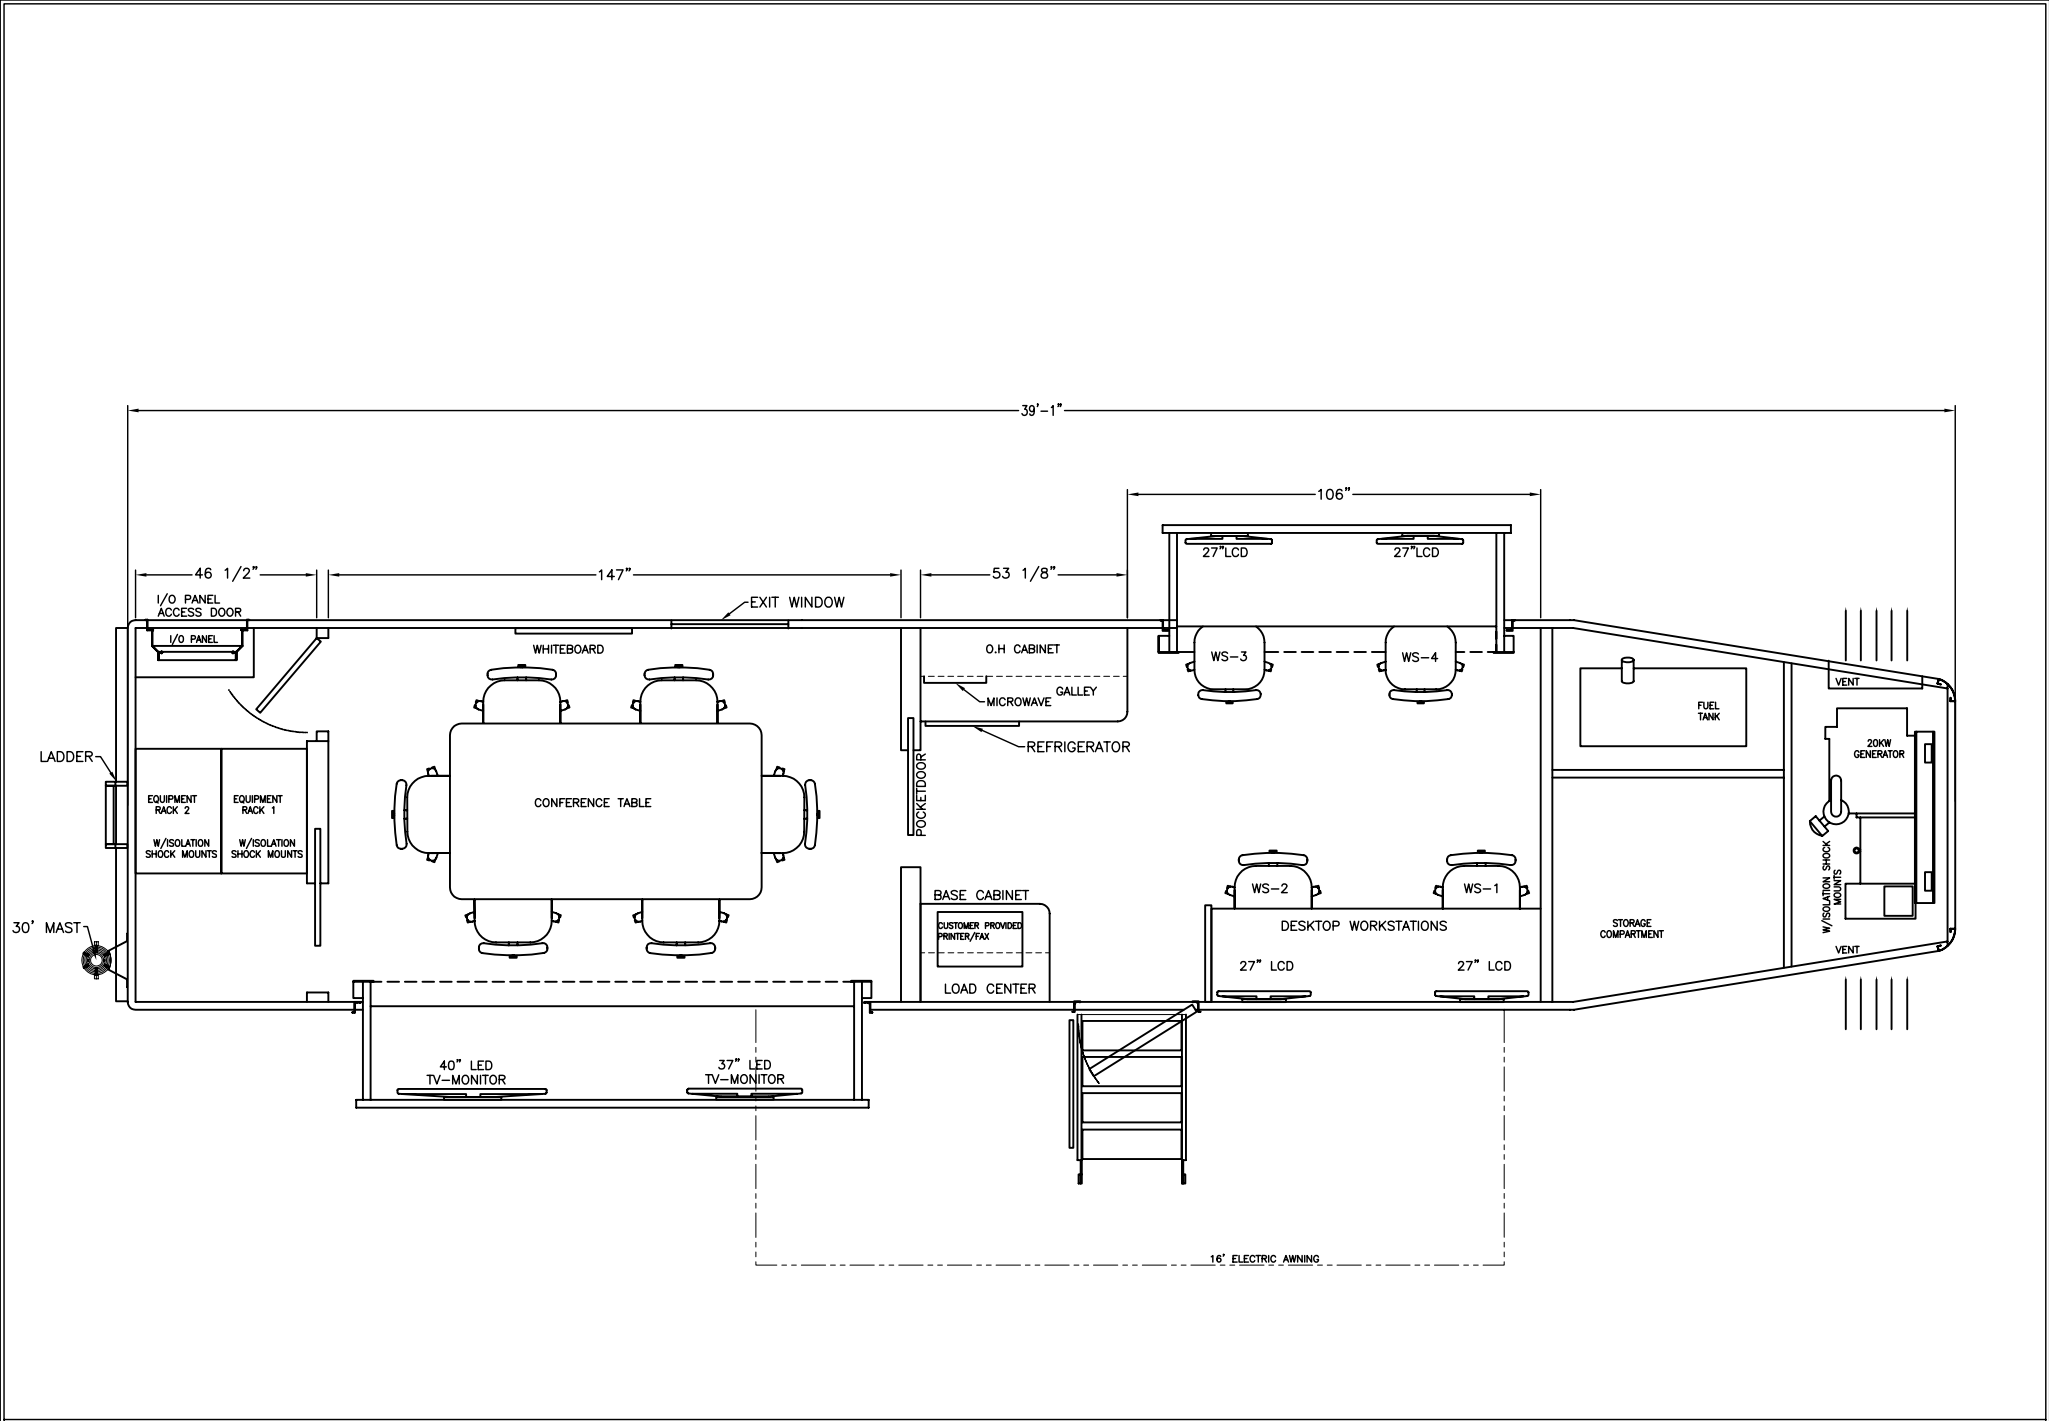

CUSTOMER APPROVAL NAME: (print) _____ SIGNATURE: _____ TITLE: _____ DATE: _____	STATUS PRELIMINARY SALES DRAWING ALL DIMENSIONS ARE APPROXIMATIONS	 210 TECH DRIVE SANFORD, FLORIDA 32771 PHONE: 407-323-9414 FAX: 407-330-2088	TYPE VEHICLE MOBILE COMMAND		TITLE VA-ORLANDO MOBILE COMMAND CENTER	
			DRAWING NUMBER BE-13026-03	DATE 5/19/13	VIEW FLOOR PLAN	
			<small>These drawings and/or specifications are the proprietary property and trade secrets of MBF Ind. and are issued in strict confidence. No reproduction or use shall be made without prior written consent of MBF Ind.</small>		SHEET 2 OF 4	SIZE A

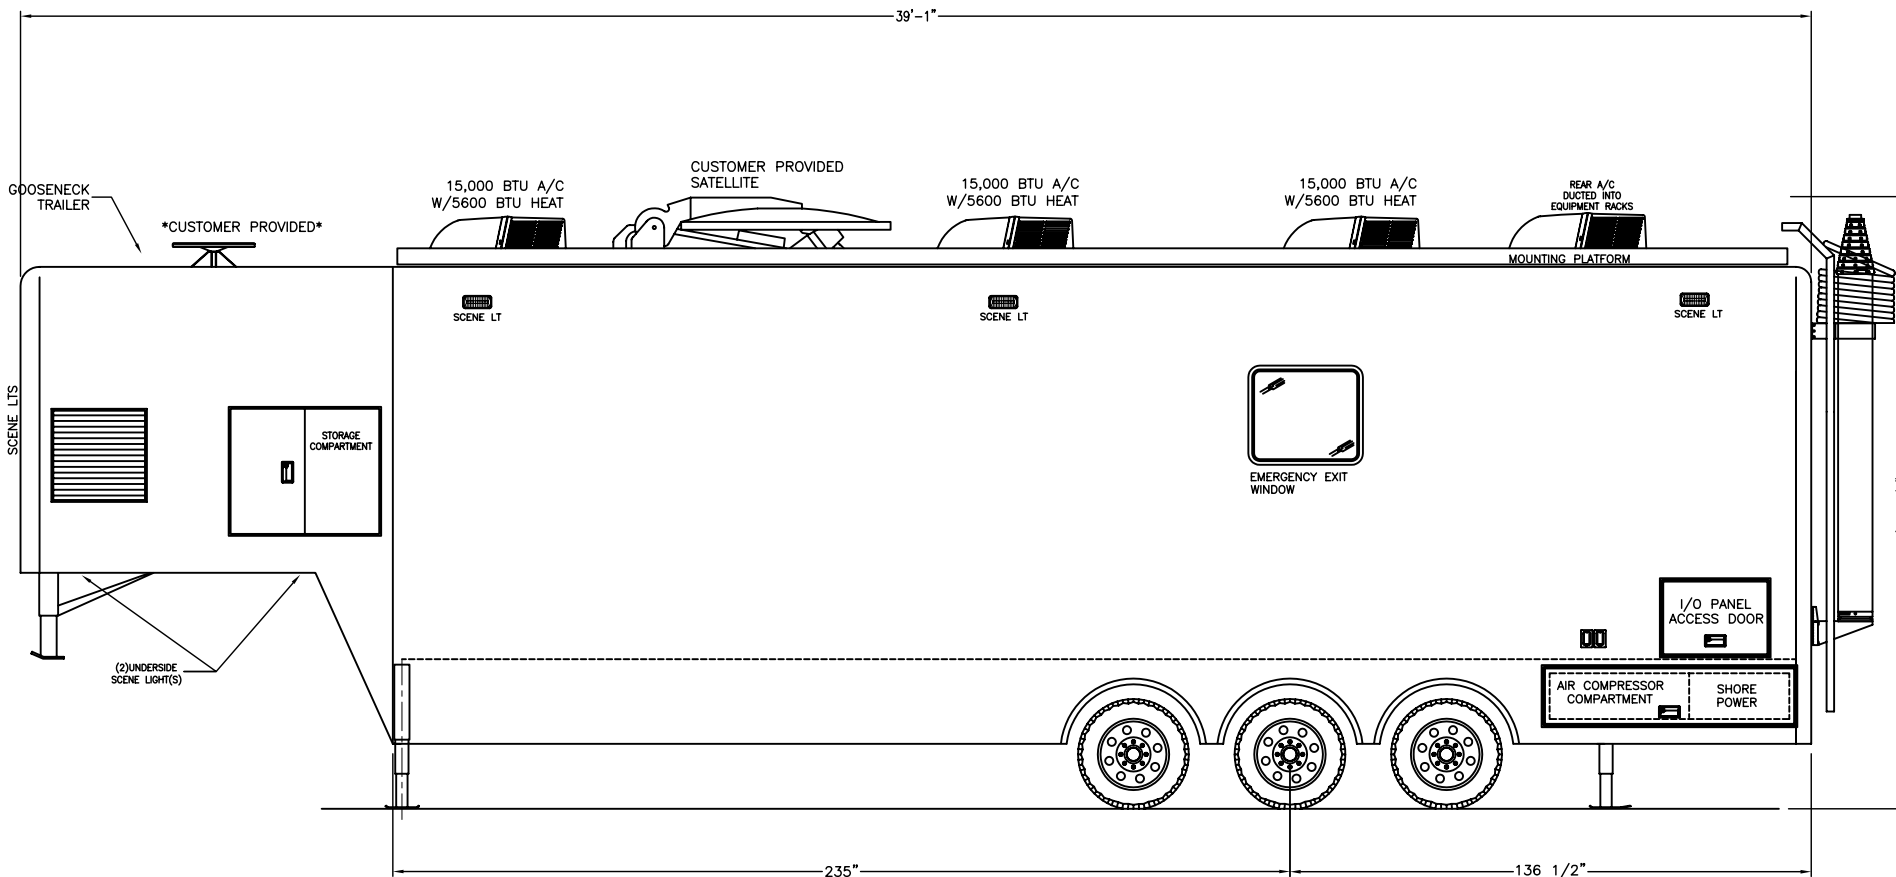

CUSTOMER APPROVAL

NAME: (print) _____

SIGNATURE: _____

TITLE: _____

DATE: _____

STATUS

PRELIMINARY SALES DRAWING

ALL DIMENSIONS

ARE APPROXIMATIONS

MBF Industries

210 TECH DRIVE
SANFORD, FLORIDA 32771

PHONE: 407-323-9414
FAX: 407-330-2068

TYPE VEHICLE

MOBILE COMMAND

DRAWING NUMBER

BE-13026-03

DATE

5/19/13

These drawings and/or specifications are the proprietary property and trade secrets of MBF Ind. and are issued in strict confidence. No reproduction or use shall be made without prior written consent of MBF Ind.

TITLE

VA-ORLANDO

MOBILE COMMAND TRAILOR

VIEW

STREET SIDE ELEVATION

DRAWN BY

BKE

SHEET


3 OF 4

SCALE

N/A

SIZE

A

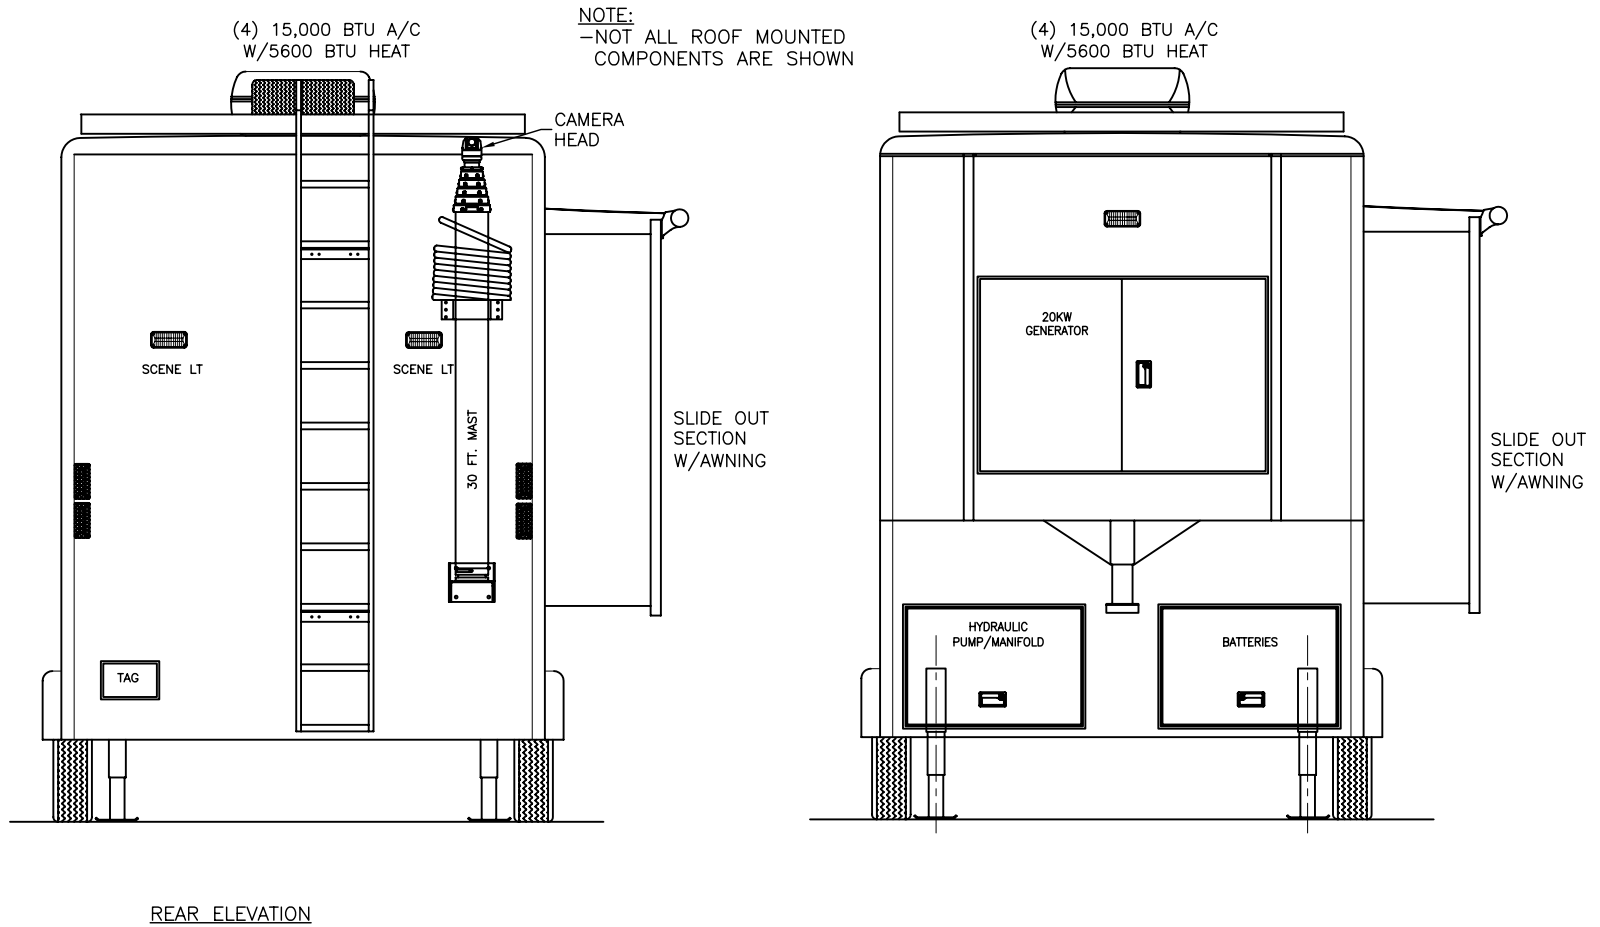

CUSTOMER APPROVAL

NAME: (print) _____

SIGNATURE: _____

TITLE: _____

DATE: _____

STATUS

PRELIMINARY SALES DRAWING

ALL DIMENSIONS

ARE APPROXIMATIONS

MBF Industries

210 TECH DRIVE
SANFORD, FLORIDA 32771

PHONE: 407-323-9414
FAX: 407-330-2088

TYPE VEHICLE
MOBILE COMMAND

DRAWING NUMBER
BE-13026-03

DATE
5/19/13

These drawings and/or specifications are the proprietary property and trade secrets of MBF Ind. and are issued in strict confidence. No reproduction or use shall be made without prior written consent of MBF Ind.

TITLE
VA-ORLANDO
MOBILE COMMAND TRAILOR

VIEW
FRONT/REAR ELEVATION

DRAWN BY
BKE

SHEET
4 OF 4

SCALE
N/A

SIZE
A