

**CUSTOMER APPROVAL**

NAME: (print) \_\_\_\_\_  
 SIGNATURE: \_\_\_\_\_  
 TITLE: \_\_\_\_\_  
 DATE: \_\_\_\_\_

**STATUS**

**PRELIMINARY SALES DRAWING  
 ALL DIMENSIONS  
 ARE APPROXIMATIONS**

**MBF Industries**

210 TECH DRIVE  
 SANFORD, FLORIDA 32771

PHONE: 407-323-9414  
 FAX: 407-330-2068

**DRAWING NUMBER**

RCT-P-164-R1

**TYPE**

TRAILER

**DATE**

11/5/09

These drawings and/or specifications are the proprietary property and trade secrets of MBF Ind. and are issued in strict confidence. No reproduction or use shall be made without prior written consent of MBF Ind.

**TITLE**

AR NORTH JMICS

**VIEW**

FLOOR PLAN

**DRAWN BY**

RCT

**SHEET**



1 OF 3

**SCALE**

NA

**SIZE**

B

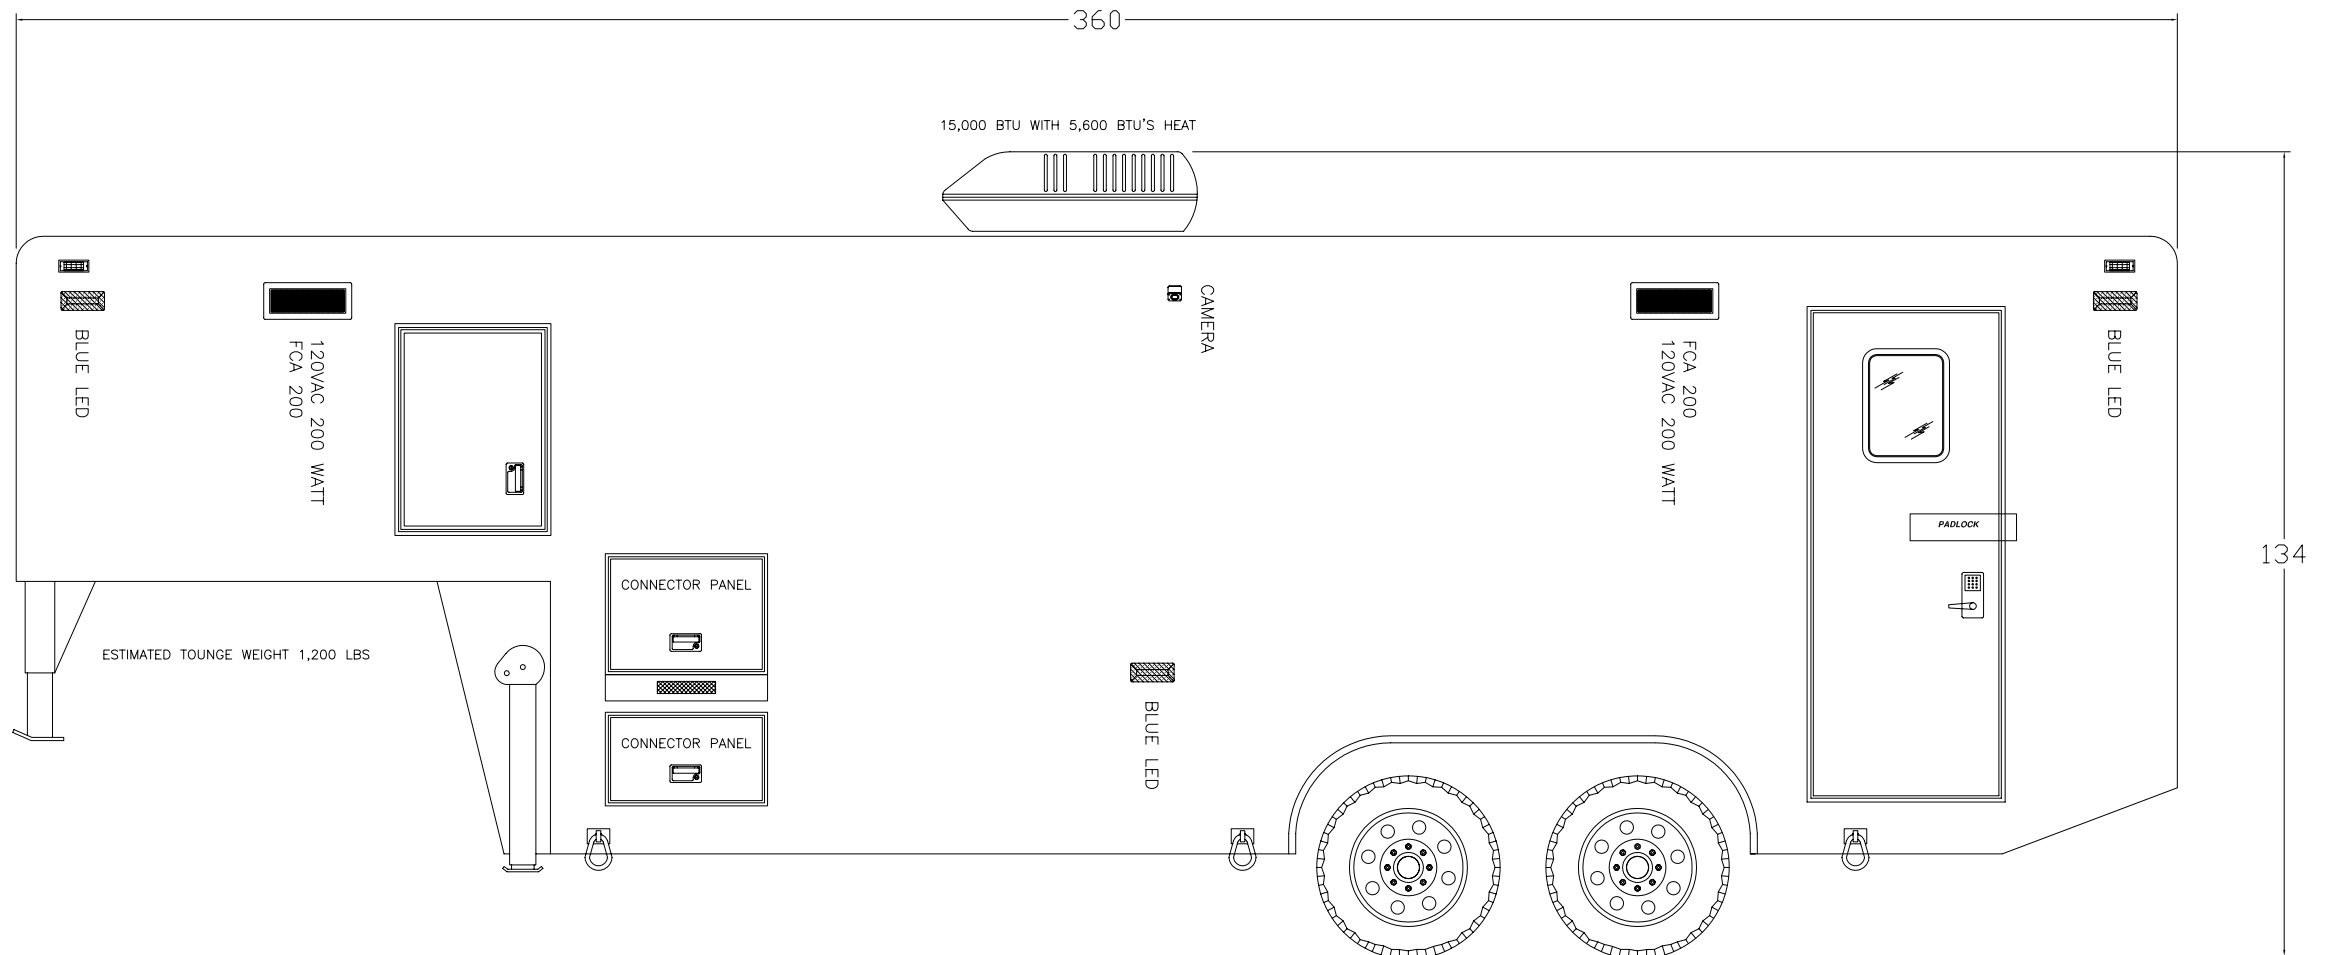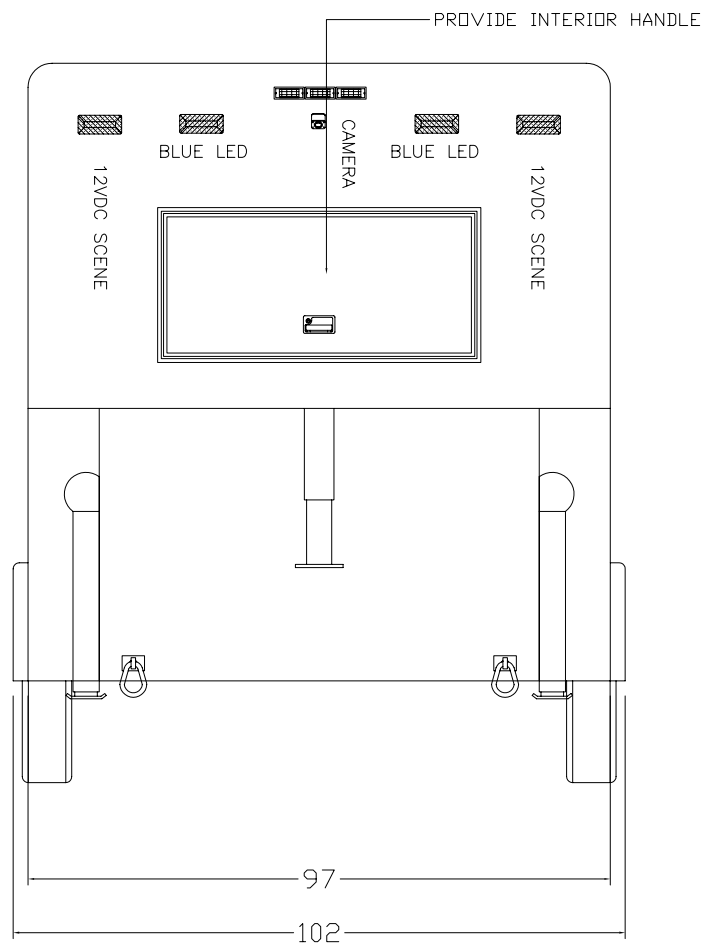

**CUSTOMER APPROVAL**

NAME: (print) \_\_\_\_\_  
 SIGNATURE: \_\_\_\_\_  
 TITLE: \_\_\_\_\_  
 DATE: \_\_\_\_\_

**STATUS**

**PRELIMINARY SALES DRAWING  
 ALL DIMENSIONS  
 ARE APPROXIMATIONS**

**MBF Industries**

210 TECH DRIVE  
 SANFORD, FLORIDA 32771

PHONE: 407-323-9414  
 FAX: 407-330-2068

DRAWING NUMBER  
**RCT-P-164-R1**



TYPE **TRAILER** DATE **11/5/09**

These drawings and/or specifications are the proprietary property and trade secrets of MBF Ind. and are issued in strict confidence. No reproduction or use shall be made without prior written consent of MBF Ind.

TITLE  
**AR NORTH JMICS**

VIEW  
**STREETSIDE/FRONT**

DRAWN BY <b>RCT</b>	SCALE <b>NA</b>	SIZE <b>B</b>
SHEET <b>3 OF 3</b>		

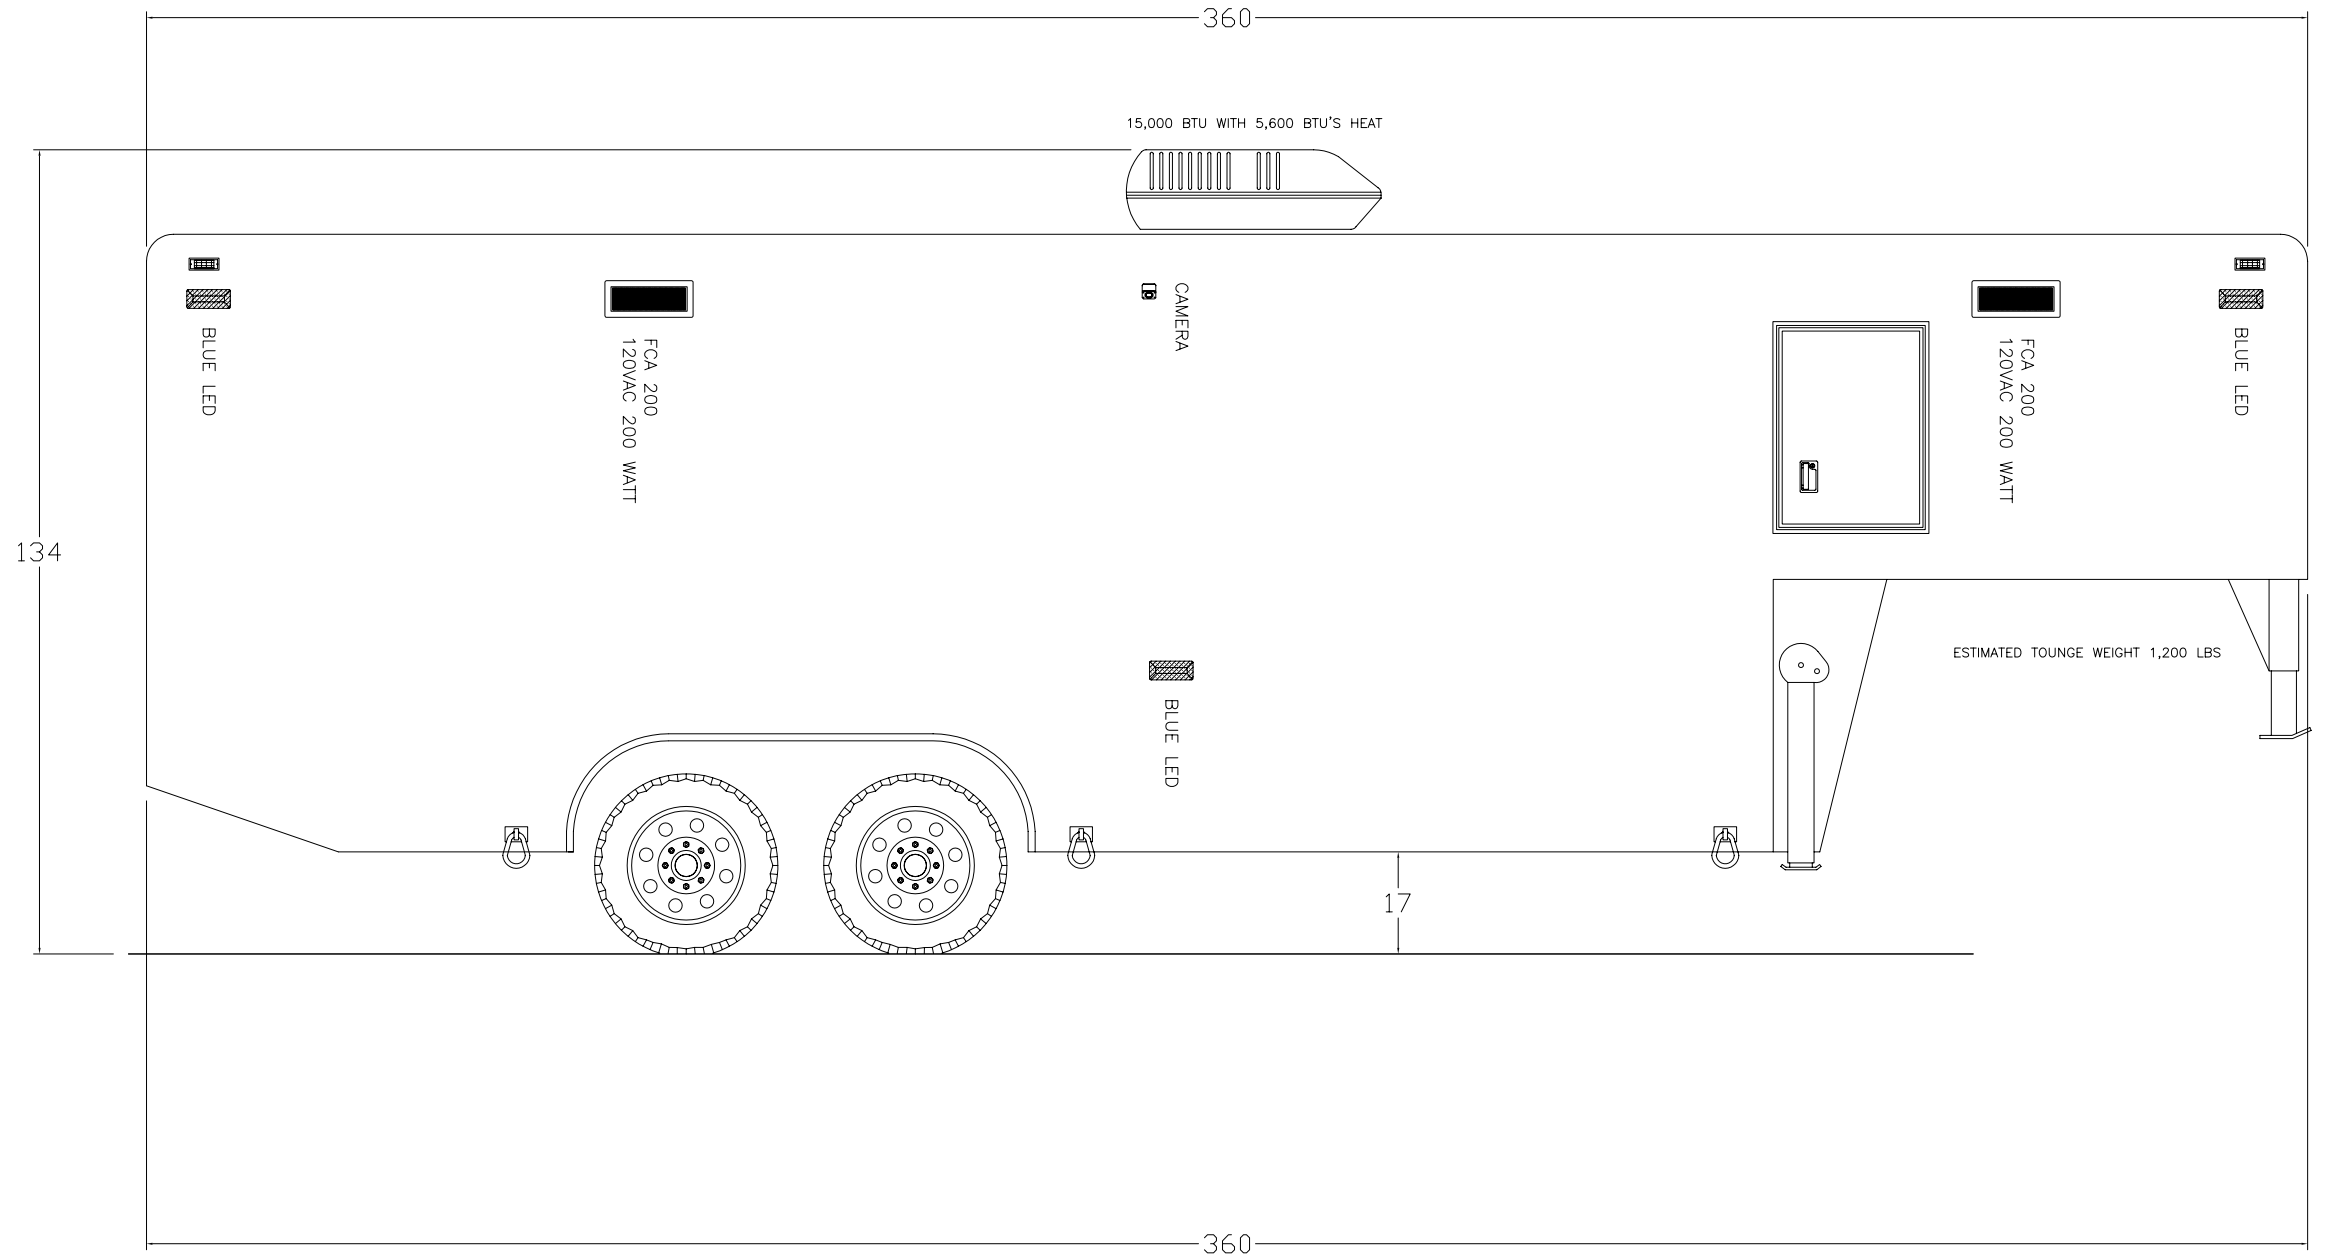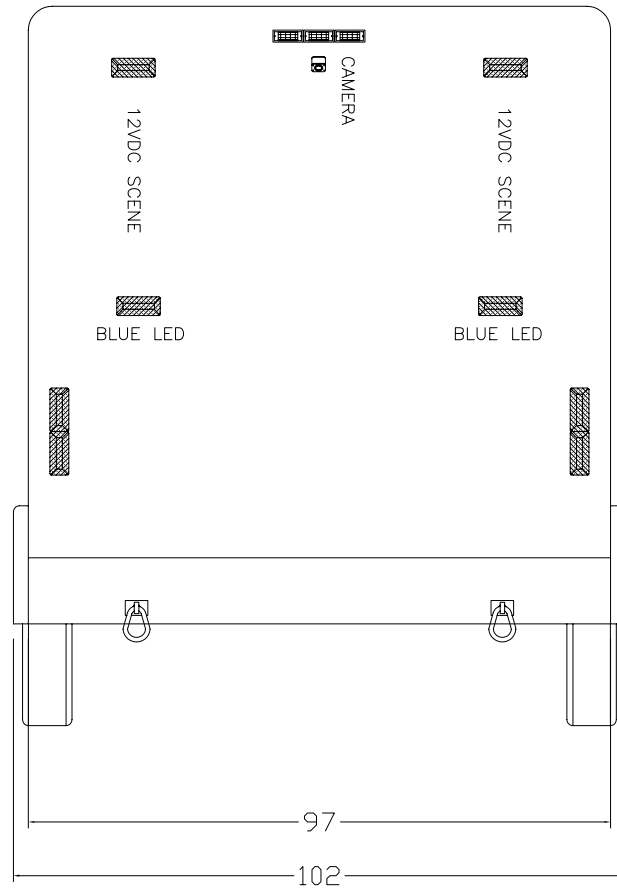

**CUSTOMER APPROVAL**

NAME: (print) \_\_\_\_\_  
 SIGNATURE: \_\_\_\_\_  
 TITLE: \_\_\_\_\_  
 DATE: \_\_\_\_\_

**STATUS**

**PRELIMINARY SALES DRAWING  
 ALL DIMENSIONS  
 ARE APPROXIMATIONS**

**MBF Industries**

210 TECH DRIVE  
 SANFORD, FLORIDA 32771

PHONE: 407-323-9414  
 FAX: 407-330-2068

DRAWING NUMBER  
 RCT-P-164-R1

TYPE TRAILER DATE 11/5/09

These drawings and/or specifications are the proprietary property and trade secrets of MBF Ind. and are issued in strict confidence. No reproduction or use shall be made without prior written consent of MBF Ind.

TITLE  
 AR NORTH JMICS

VIEW  
 CURBSIDE/REAR

DRAWN BY RCT	SCALE NA	SIZE B
SHEET 2 OF 3		