

CUSTOMER APPROVAL

NAME: (print) _____
 SIGNATURE: _____
 TITLE: _____
 DATE: _____

STATUS

**PRELIMINARY SALES DRAWING
 ALL DIMENSIONS
 ARE APPROXIMATIONS**

MBF Industries

210 TECH DRIVE
 SANFORD, FLORIDA 32771

PHONE: 407-323-9414
 FAX: 407-330-2068

DRAWING NUMBER

RCT-P-093

TYPE

PROPOSAL

DATE

2/23/07

These drawings and/or specifications are the proprietary property and trade secrets of MBF Ind. and are issued in strict confidence. No reproduction or use shall be made without prior written consent of MBF Ind.

TITLE

ARKANSAS DEPT. EMERGENCY MGT.

VIEW

FLOOR PLAN

DRAWN BY

RCT

SHEET


1 OF 5

SCALE

N/A

SIZE

B

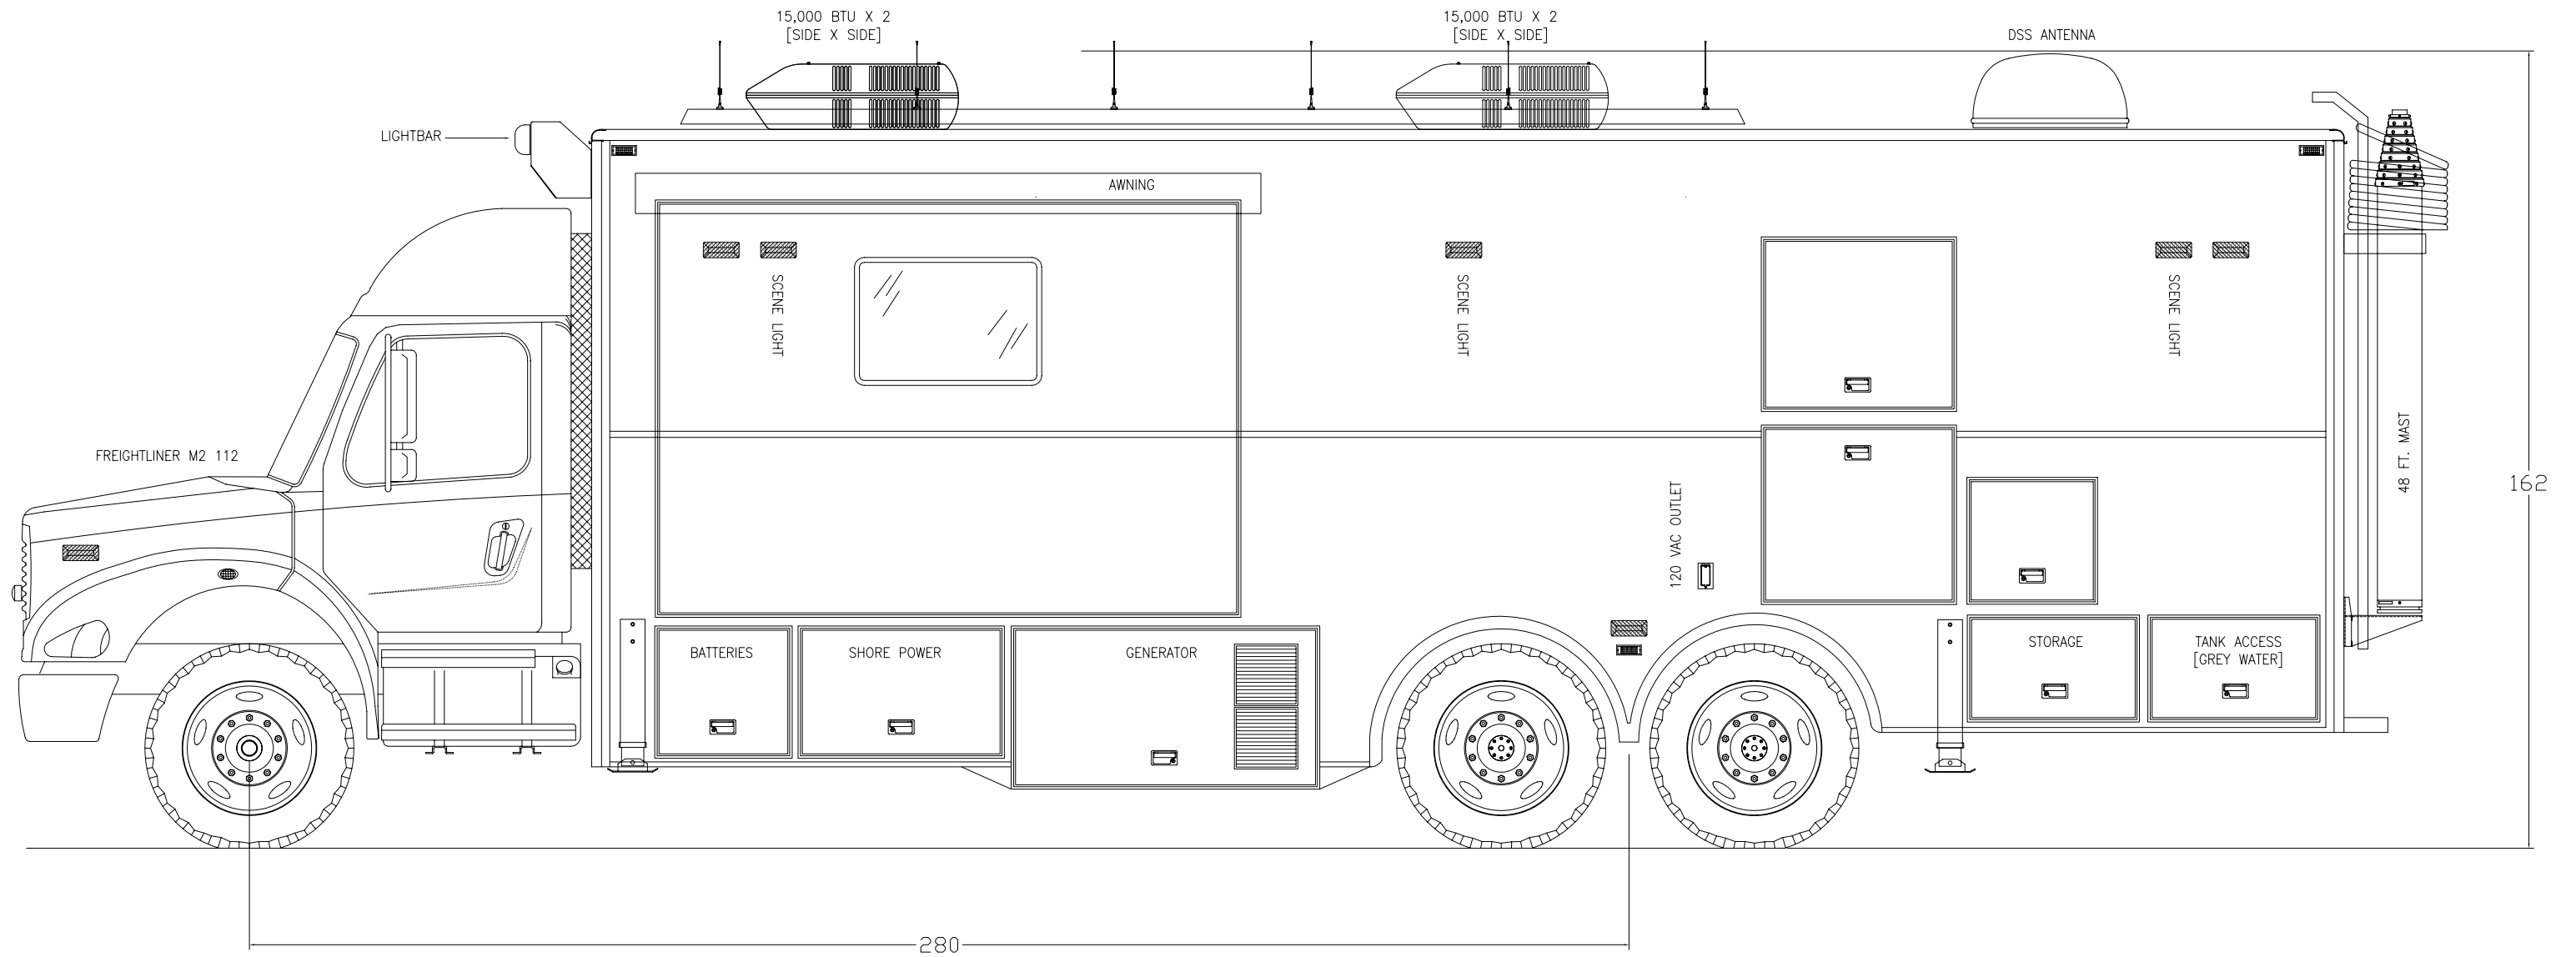

CUSTOMER APPROVAL

NAME: (print) _____
 SIGNATURE: _____
 TITLE: _____
 DATE: _____

STATUS

PRELIMINARY SALES DRAWING
ALL DIMENSIONS
ARE APPROXIMATIONS

MBF Industries

210 TECH DRIVE
 SANFORD, FLORIDA 32771

PHONE: 407-323-9414
 FAX: 407-330-2068

DRAWING NUMBER RCT-P-093


TYPE PROPOSAL DATE 2/23/07

These drawings and/or specifications are the proprietary property and trade secrets of MBF Ind. and are issued in strict confidence. No reproduction or use shall be made without prior written consent of MBF Ind.

TITLE ARKANSAS DEPT. EMERGENCY MGT.

VIEW STREETSIDE

| | | |
|--------------|-----------|--------|
| DRAWN BY RCT | SCALE N/A | SIZE B |
| SHEET 3 OF 5 | | |

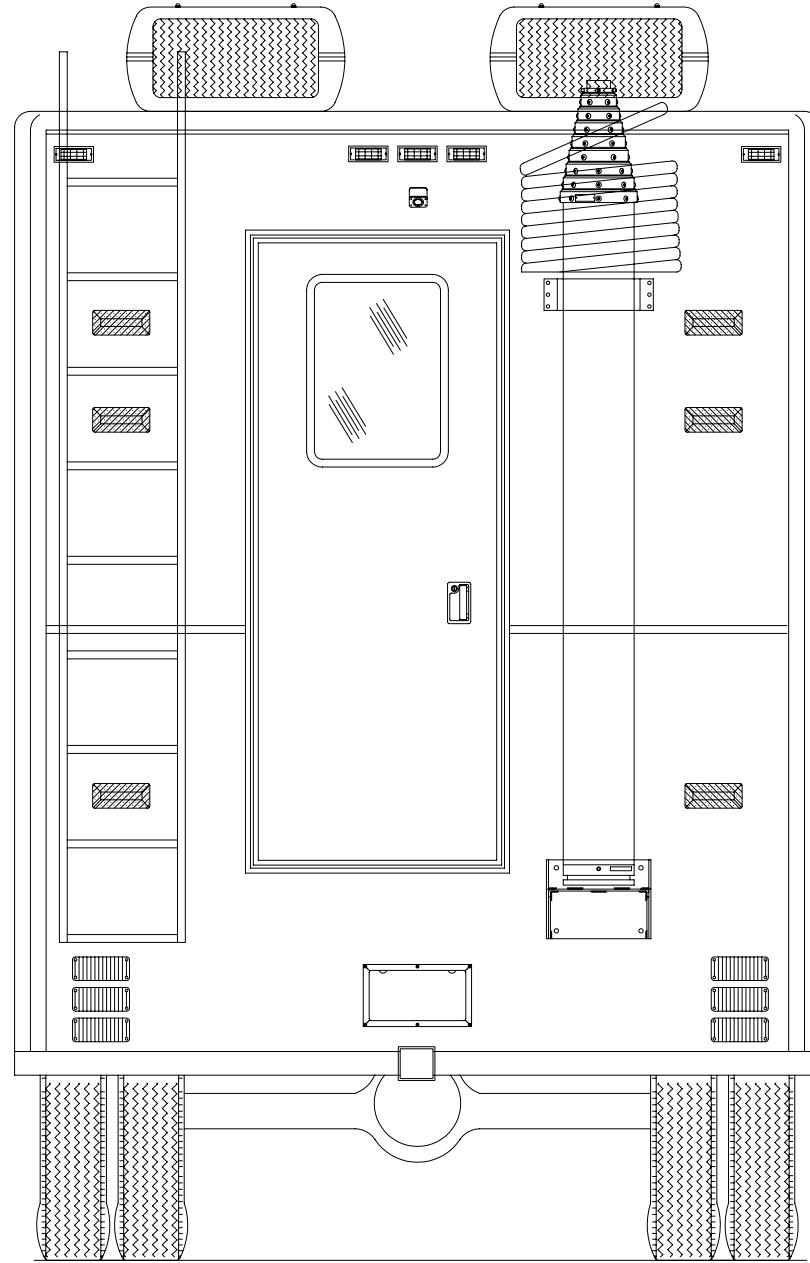

CUSTOMER APPROVAL

NAME: (print) _____
 SIGNATURE: _____
 TITLE: _____
 DATE: _____

STATUS

**PRELIMINARY SALES DRAWING
 ALL DIMENSIONS
 ARE APPROXIMATIONS**

MBF Industries

210 TECH DRIVE
 SANFORD, FLORIDA 32771

PHONE: 407-323-9414
 FAX: 407-330-2068

DRAWING NUMBER **RCT-P-093**


TYPE **PROPOSAL** DATE **2/23/07**

These drawings and/or specifications are the proprietary property and trade secrets of MBF Ind. and are issued in strict confidence. No reproduction or use shall be made without prior written consent of MBF Ind.


TITLE **ARKANSAS DEPT. EMERGENCY MGT.**

VIEW **REAR**

| | | |
|---------------------|------------------|---------------|
| DRAWN BY RCT | SCALE N/A | SIZE B |
| SHEET 4 OF 5 | | |

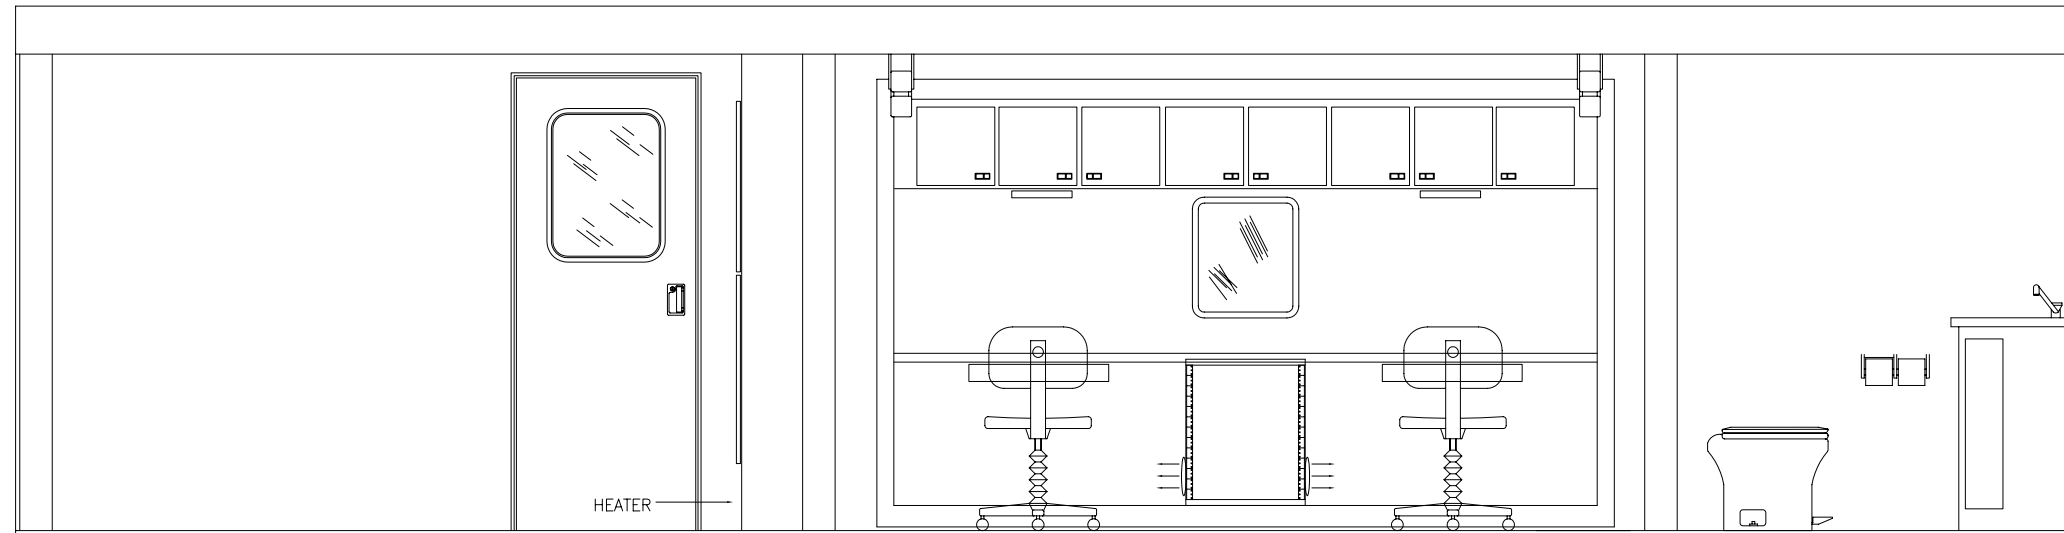

CURBSIDE

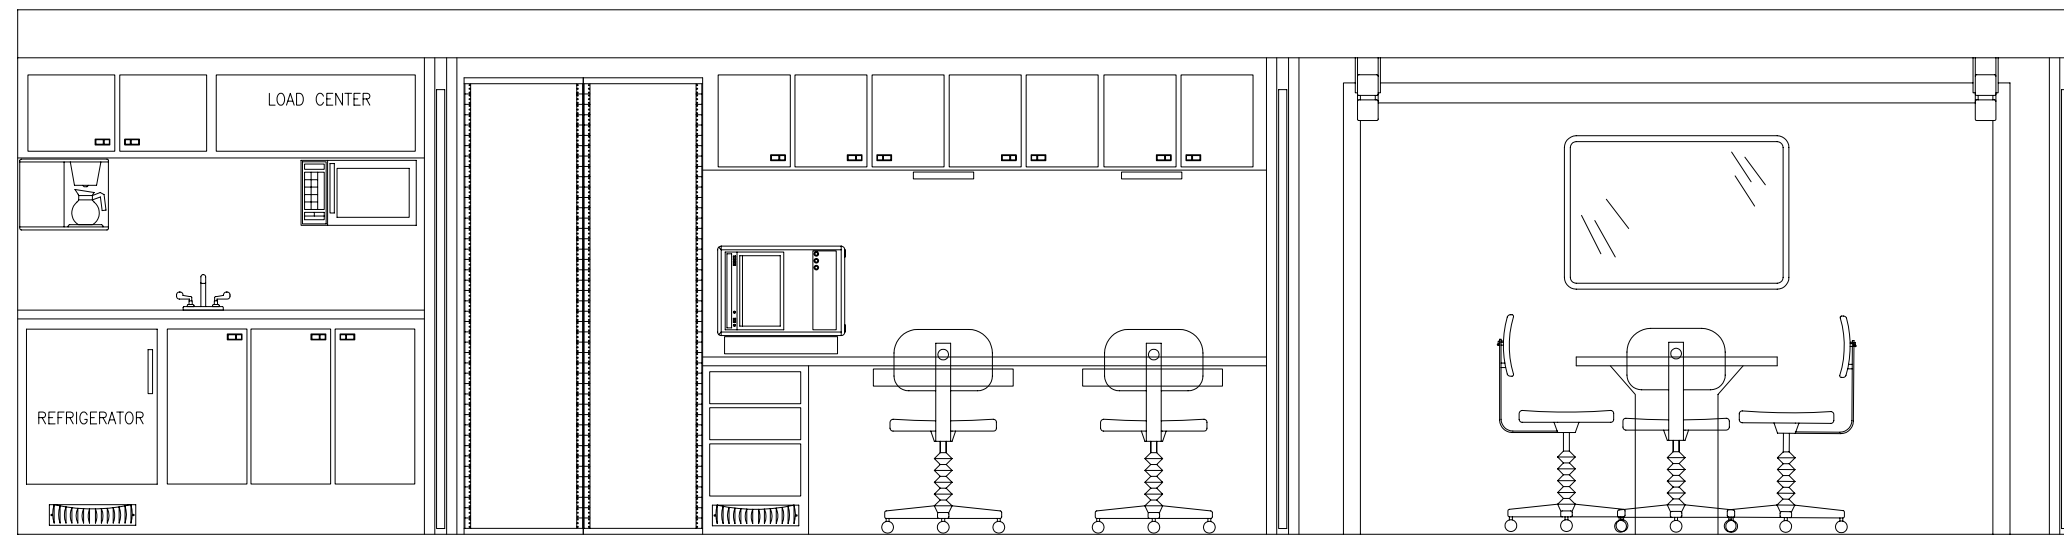

STREETSIDE

CUSTOMER APPROVAL

NAME: (print) _____
 SIGNATURE: _____
 TITLE: _____
 DATE: _____

STATUS

**PRELIMINARY SALES DRAWING
 ALL DIMENSIONS
 ARE APPROXIMATIONS**

MBF Industries

210 TECH DRIVE
 SANFORD, FLORIDA 32771

PHONE: 407-323-9414
 FAX: 407-330-2068

DRAWING NUMBER

RCT-P-093

TYPE

PROPOSAL

DATE

2/23/07

These drawings and/or specifications are the proprietary property and trade secrets of MBF Ind. and are issued in strict confidence. No reproduction or use shall be made without prior written consent of MBF Ind.

TITLE

ARKANSAS DEPT. EMERGENCY MGT.

VIEW

INTERIOR ELEVATIONS

DRAWN BY

RCT

SHEET


5 OF 5

SCALE

N/A

SIZE

B

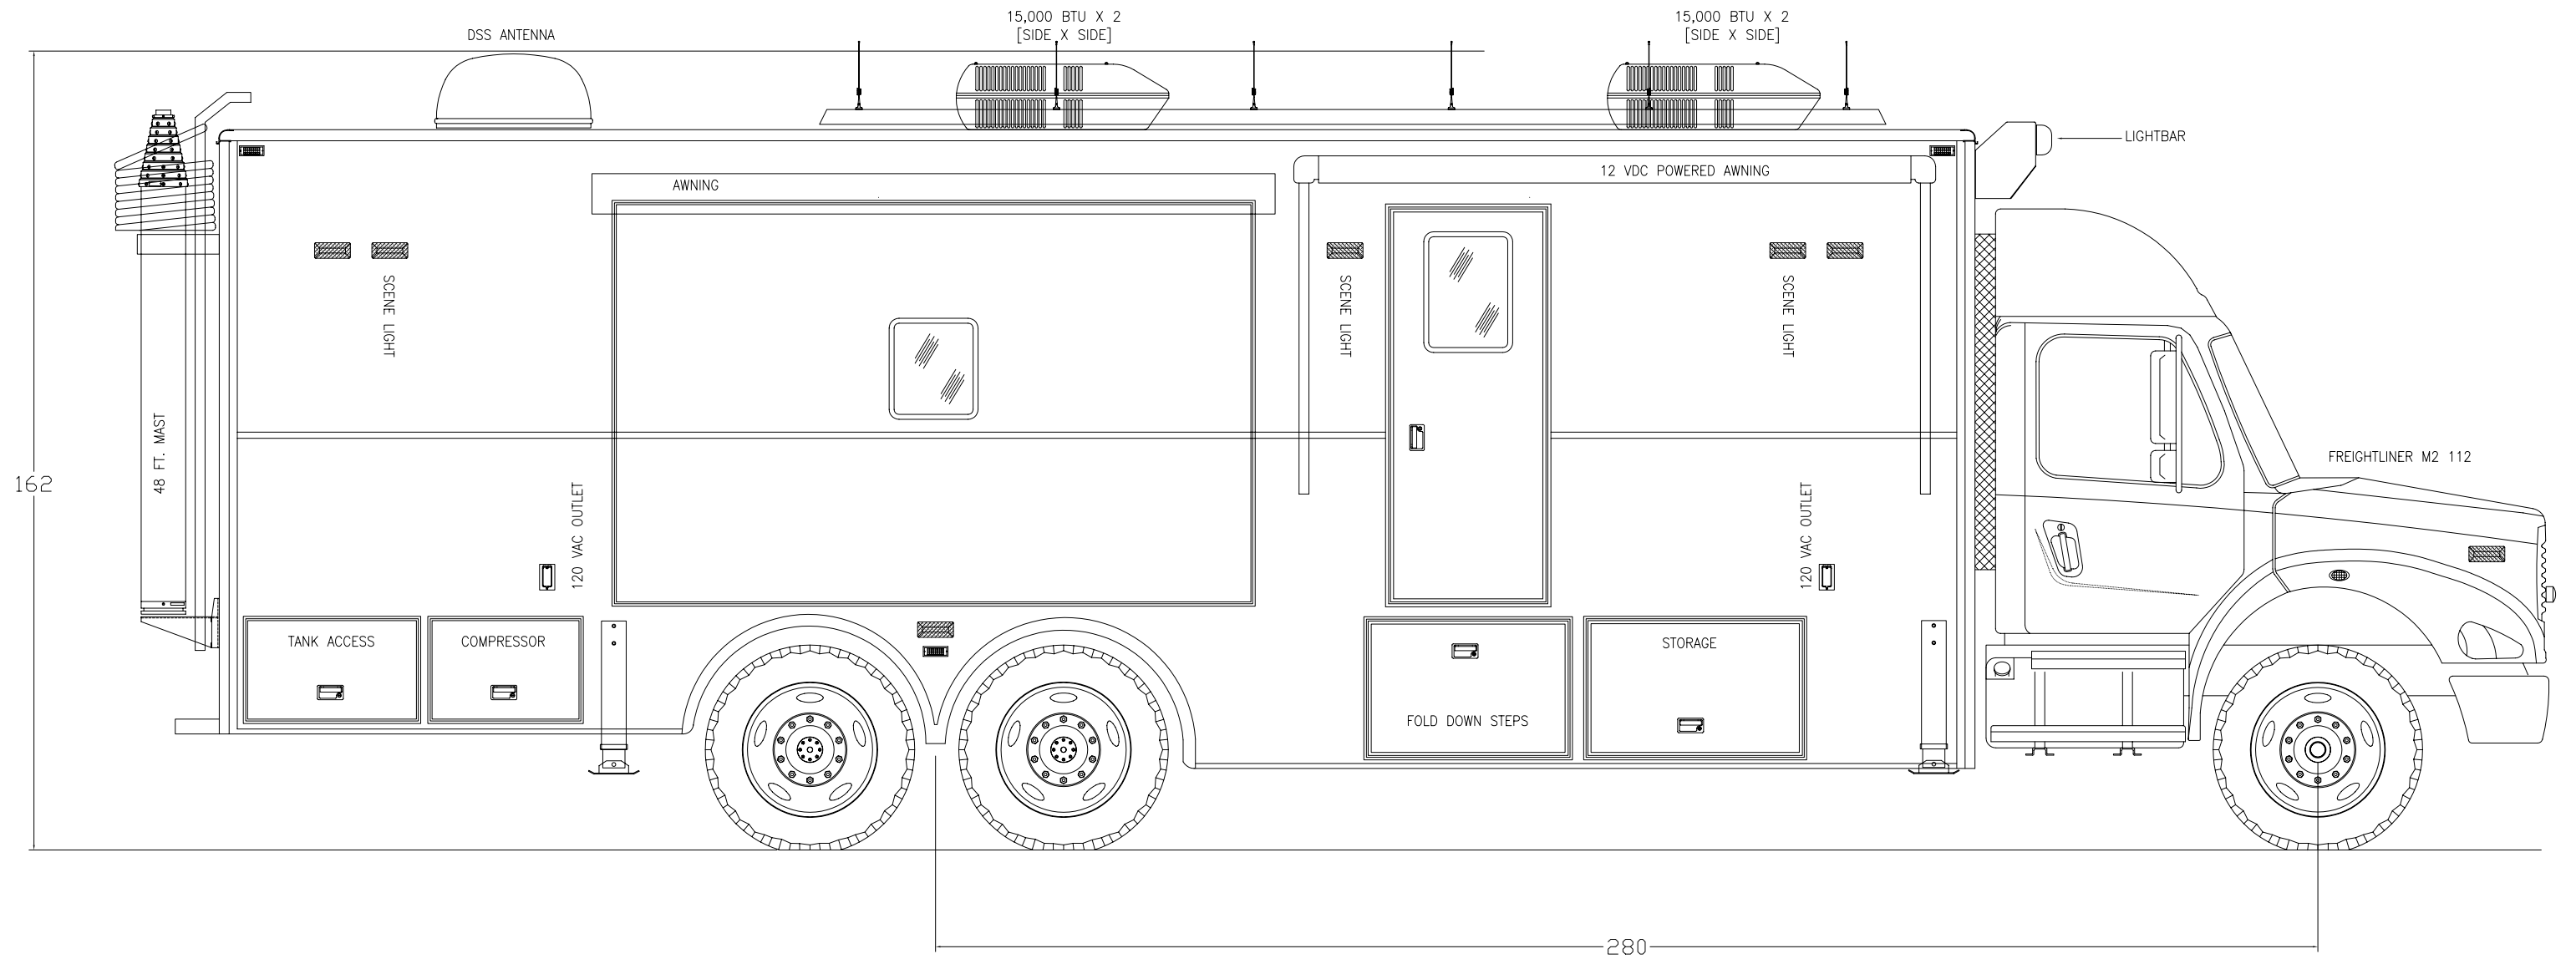

CUSTOMER APPROVAL

NAME: (print) _____
 SIGNATURE: _____
 TITLE: _____
 DATE: _____

STATUS

**PRELIMINARY SALES DRAWING
 ALL DIMENSIONS
 ARE APPROXIMATIONS**

MBF Industries

210 TECH DRIVE
 SANFORD, FLORIDA 32771

PHONE: 407-323-9414
 FAX: 407-330-2068

DRAWING NUMBER

RCT-P-093

TYPE

PROPOSAL

DATE

2/23/07

These drawings and/or specifications are the proprietary property and trade secrets of MBF Ind. and are issued in strict confidence. No reproduction or use shall be made without prior written consent of MBF Ind.

TITLE

ARKANSAS DEPT. EMERGENCY MGT.

VIEW

CURBSIDE

DRAWN BY

RCT

SHEET

2 OF 5

SCALE

N/A

SIZE

B