

CUSTOMER APPROVAL

NAME: (print) _____
 SIGNATURE: _____
 TITLE: _____
 DATE: _____

STATUS

PRELIMINARY SALES DRAWING
 ALL DIMENSIONS
 ARE APPROXIMATIONS

MBF Industries

210 TECH DRIVE
 SANFORD, FLORIDA 32771

PHONE: 407-323-9414
 FAX: 407-330-2068

DRAWING NUMBER
 1137-41_ELEVATIONS_5-27-09

CHASSIS/BODY
 M2-106/MODULAR

TITLE
 FLORIDA BLOOD CENTERS

TYPE
 PROPOSAL


DATE
 5/27/09

VIEW
 CURBSIDE ELEVATION

These drawings and/or specifications are the proprietary property and trade secrets of MBF Ind. and are issued in strict confidence. No reproduction or use shall be made without prior written consent of MBF Ind.

DRAWN BY
 GAJ
 SHEET
 1 of 6

SCALE
 N/A
 SIZE
 B

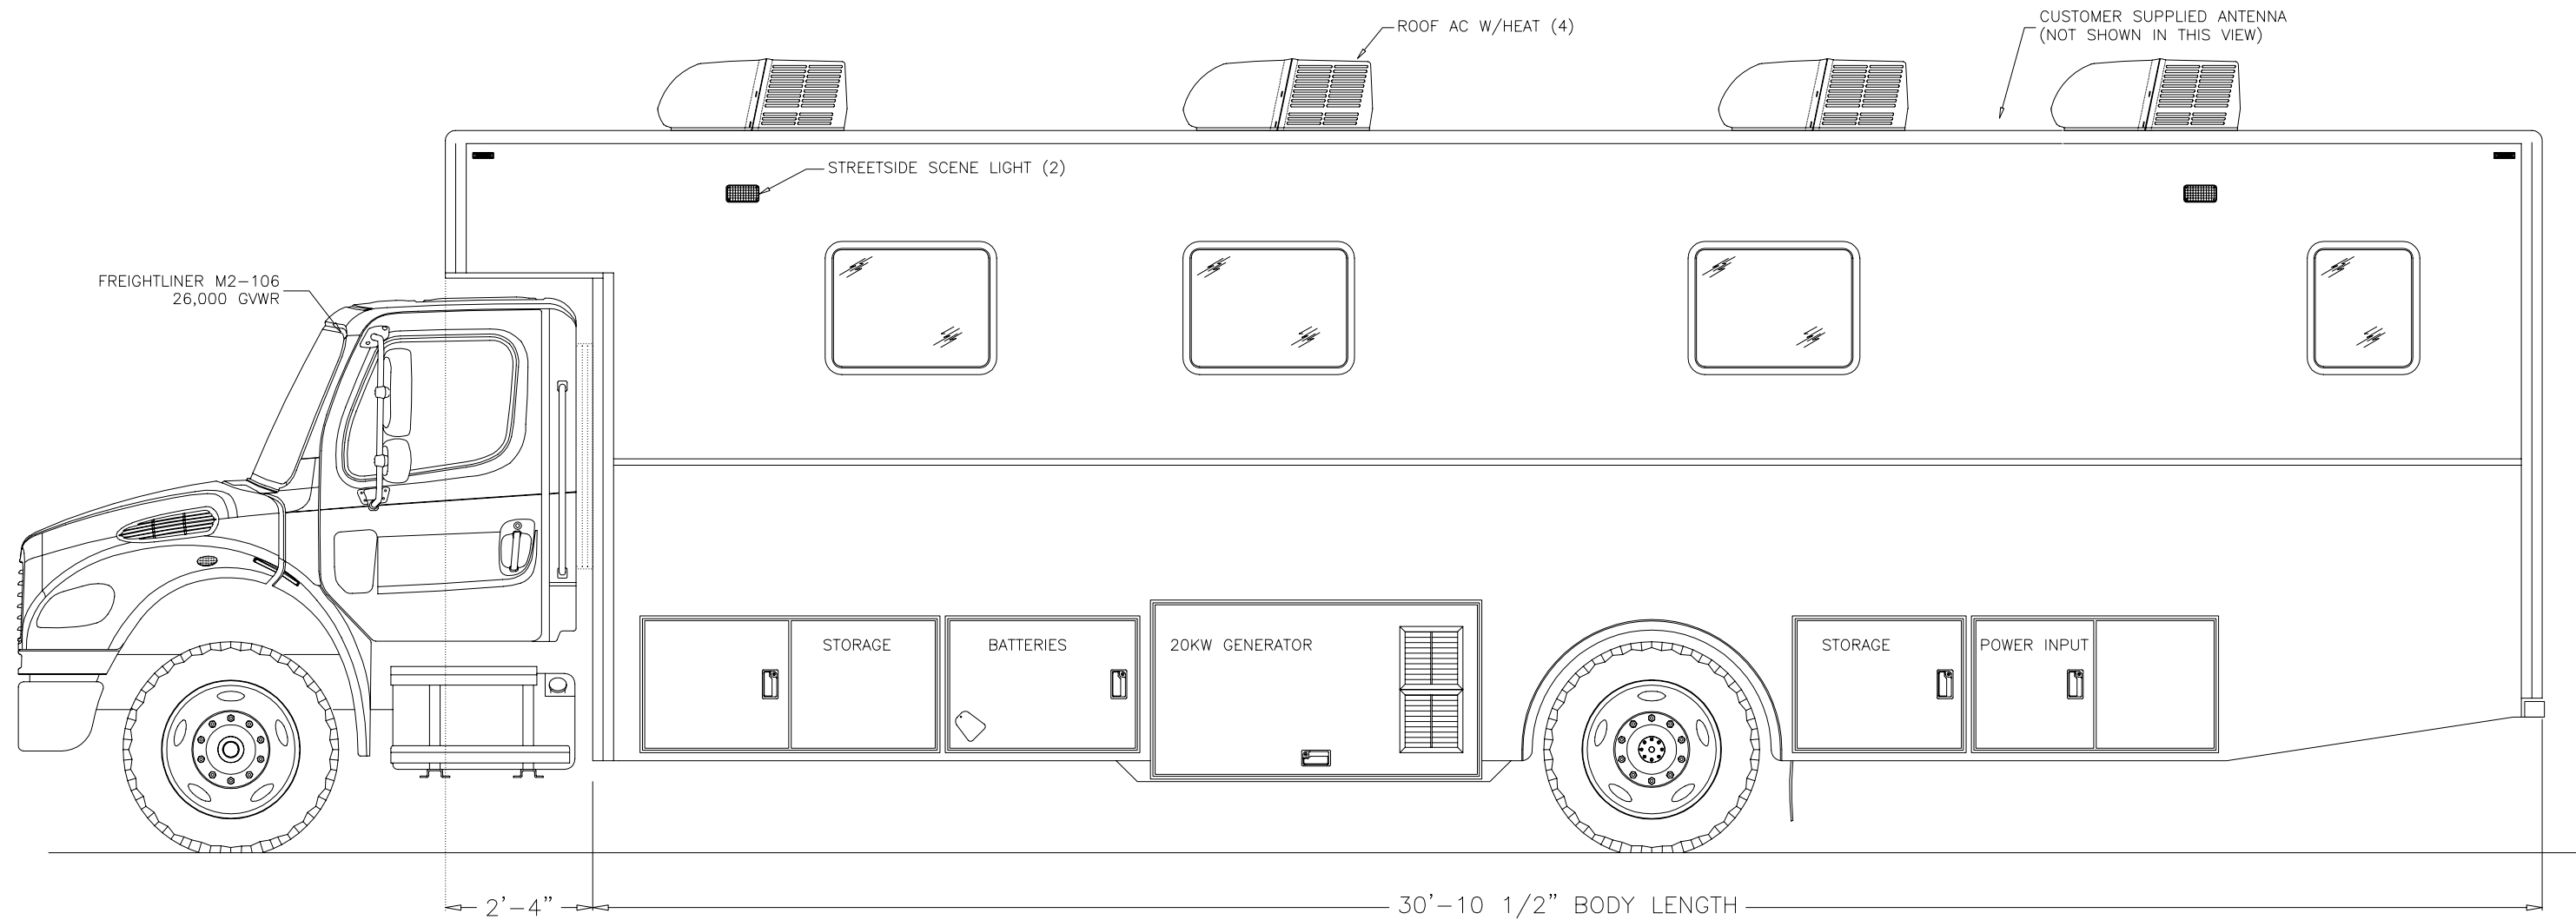

CUSTOMER APPROVAL

NAME: (print) _____
 SIGNATURE: _____
 TITLE: _____
 DATE: _____

STATUS

PRELIMINARY SALES DRAWING
 ALL DIMENSIONS
 ARE APPROXIMATIONS

MBF Industries

210 TECH DRIVE
 SANFORD, FLORIDA 32771

PHONE: 407-323-9414
 FAX: 407-330-2068

DRAWING NUMBER
 1137-41_ELEVATIONS_5-27-09

CHASSIS/BODY
 M2-106/MODULAR

TITLE
 FLORIDA BLOOD CENTERS

TYPE
 PROPOSAL

DATE
 5/27/09

VIEW
 STREETSIDE ELEVATION



These drawings and/or specifications are the proprietary property and trade secrets of MBF Ind. and are issued in strict confidence. No reproduction or use shall be made without prior written consent of MBF Ind.

DRAWN BY
 GAJ

SHEET
 2 of 6

SCALE
 N/A

SIZE
 B

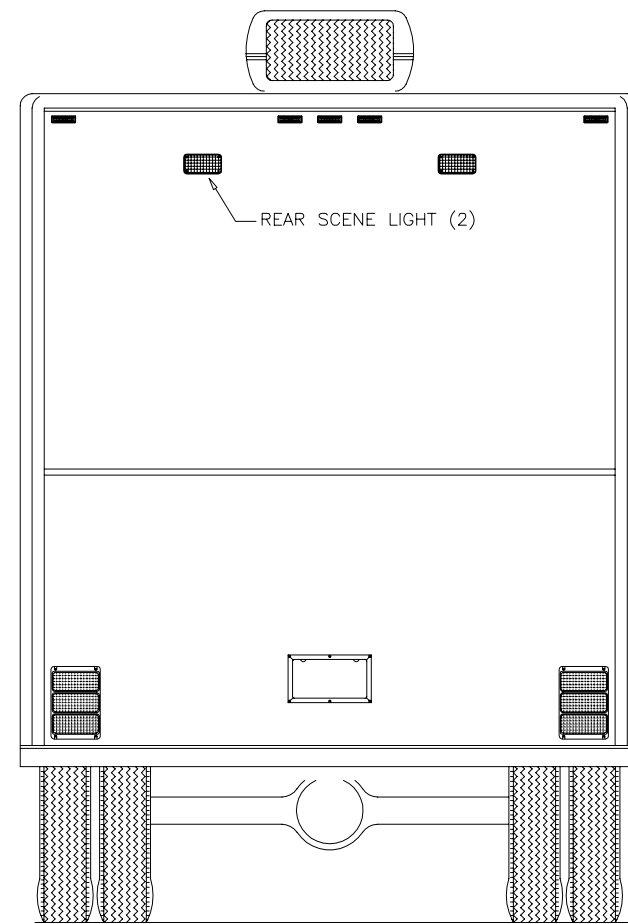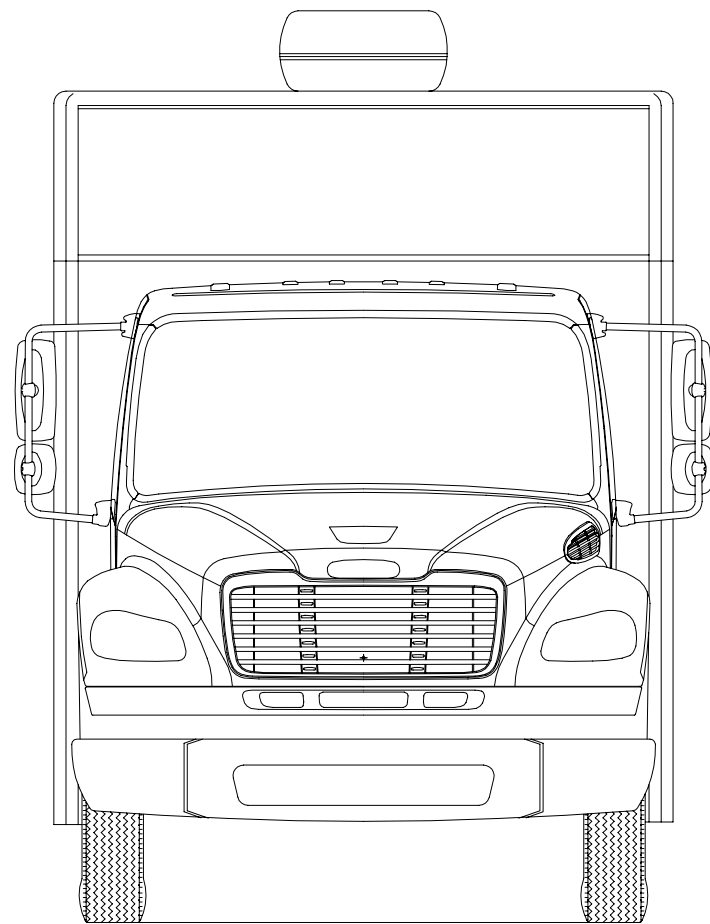

CUSTOMER APPROVAL

NAME: (print) _____
 SIGNATURE: _____
 TITLE: _____
 DATE: _____

STATUS

PRELIMINARY SALES DRAWING
 ALL DIMENSIONS
 ARE APPROXIMATIONS

MBF Industries

210 TECH DRIVE
 SANFORD, FLORIDA 32771

PHONE: 407-323-9414
 FAX: 407-330-2068

DRAWING NUMBER
 1137-41_ELEVATIONS_5-27-09

CHASSIS/BODY
 M2-106/MODULAR

TITLE
 FLORIDA BLOOD CENTERS

TYPE
 PROPOSAL


DATE
 5/27/09

VIEW
 FRONT & REAR ELEVATION

These drawings and/or specifications are the proprietary property and trade secrets of MBF Ind. and are issued in strict confidence. No reproduction or use shall be made without prior written consent of MBF Ind.

DRAWN BY
 GAJ
 SHEET
 3 of 6


SCALE
 N/A
 SIZE
 B

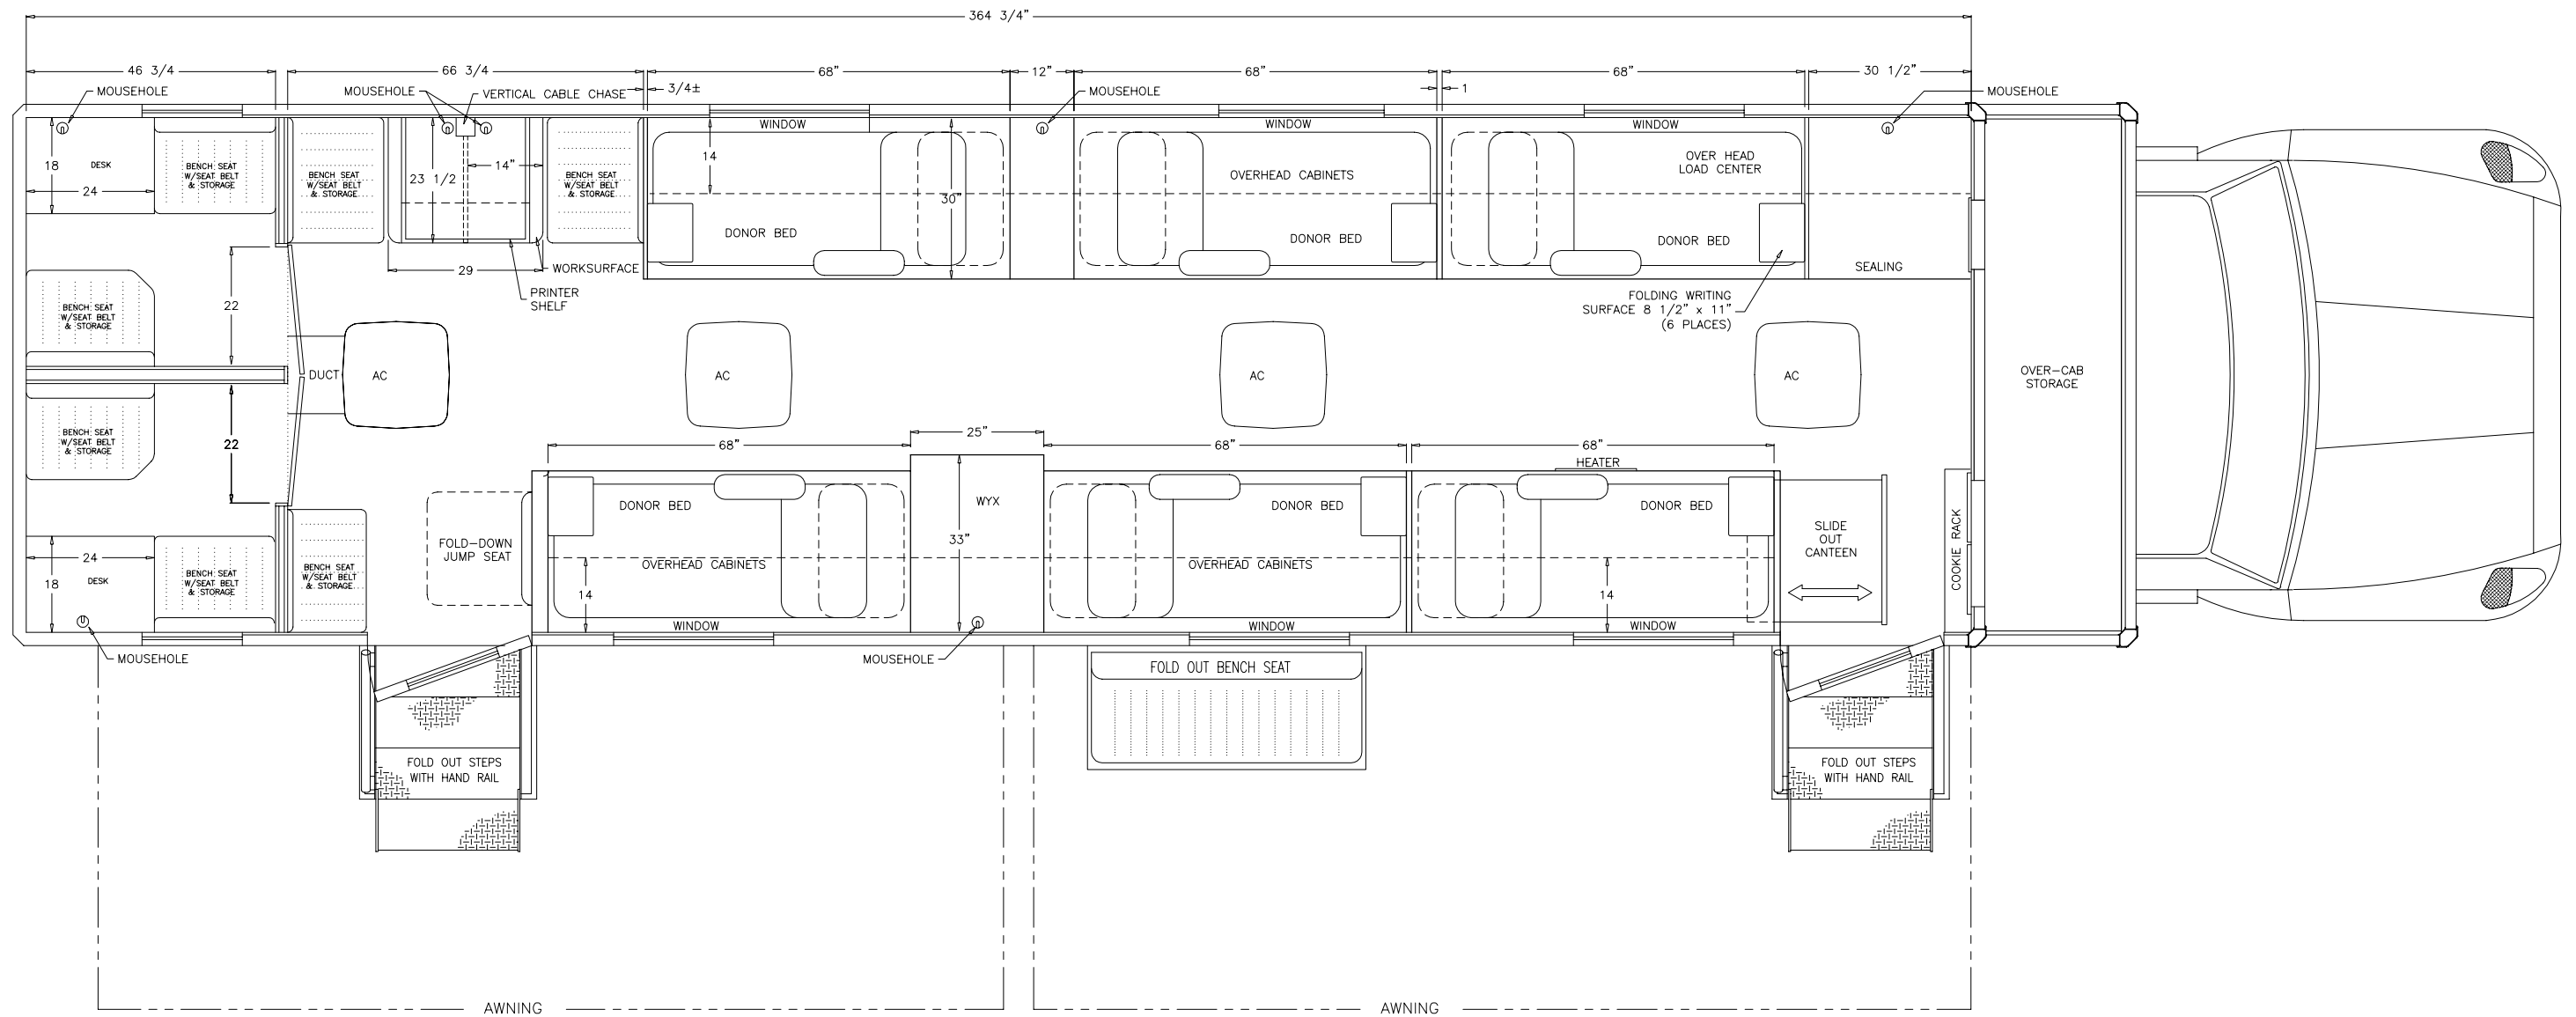


FBC Acceptance by _____
 date _____

REVISED 5/27/09

CUSTOMER APPROVAL NAME: (print) _____ SIGNATURE: _____ TITLE: _____ DATE: _____	STATUS PRELIMINARY SALES DRAWING ALL DIMENSIONS ARE APPROXIMATIONS	MBF Industries 210 TECH DRIVE SANFORD, FLORIDA 32771 PHONE: 407-323-9414 FAX: 407-330-2068	DRAWING NUMBER 1137-41_ELEVATIONS_5-27-09	CHASSIS/BODY M2-106/MODULAR	TITLE FLORIDA BLOOD CENTERS
			TYPE PROPOSAL	DATE 5/27/09	VIEW
			These drawings and/or specifications are the proprietary property and trade secrets of MBF Ind. and are issued in strict confidence. No reproduction or use shall be made without prior written consent of MBF Ind.		SHEET 4 of 6

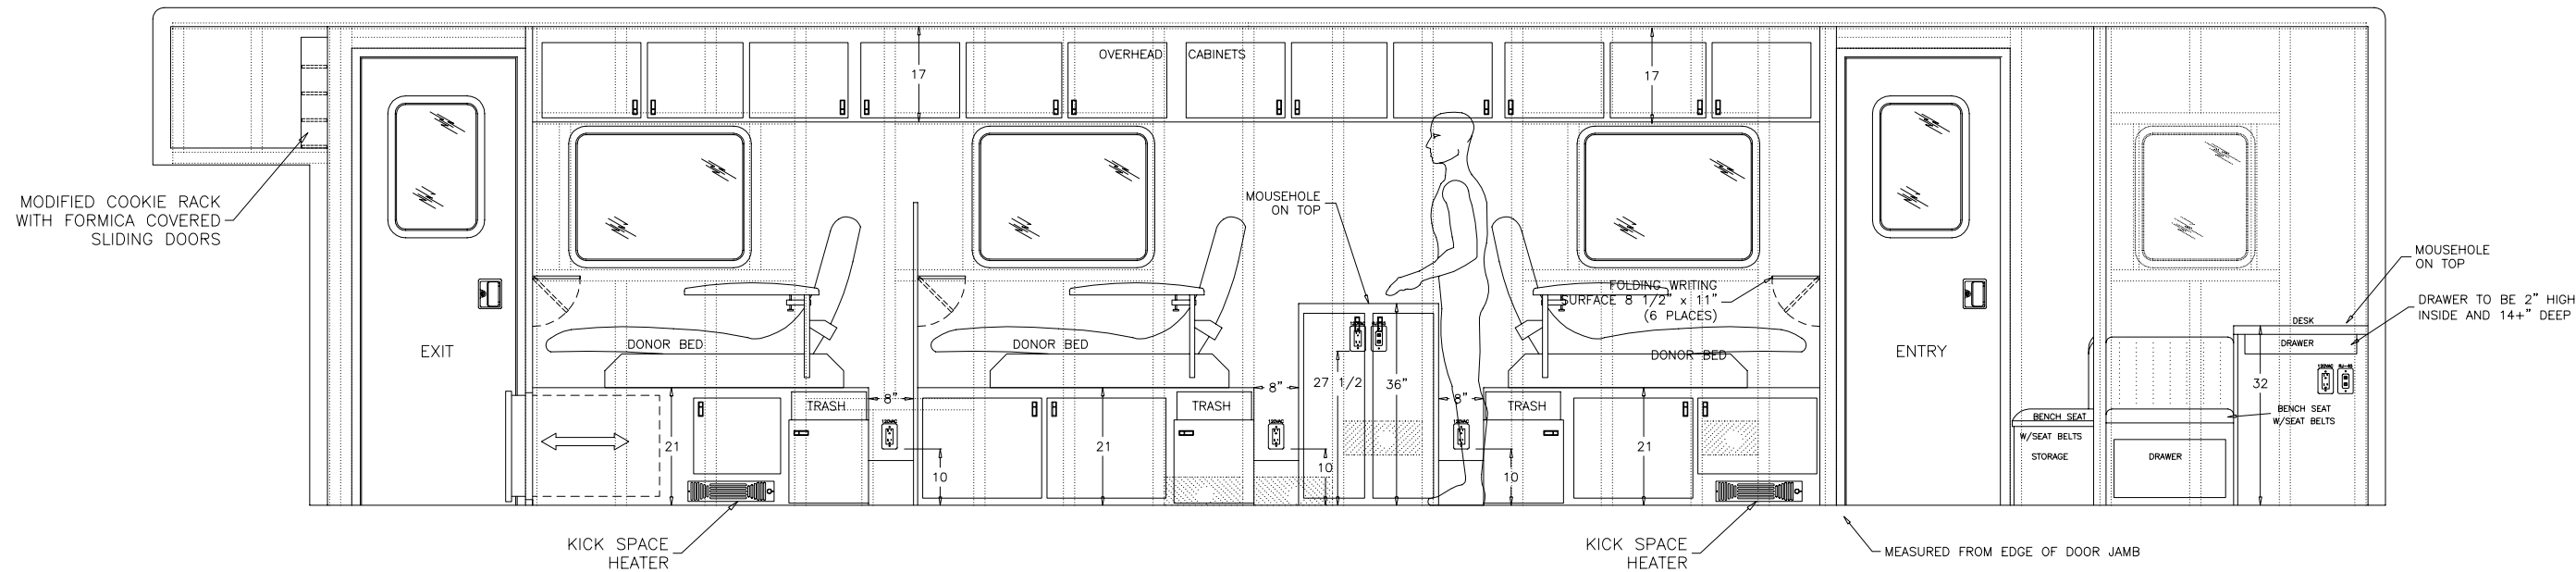

CURBSIDE INTERIOR

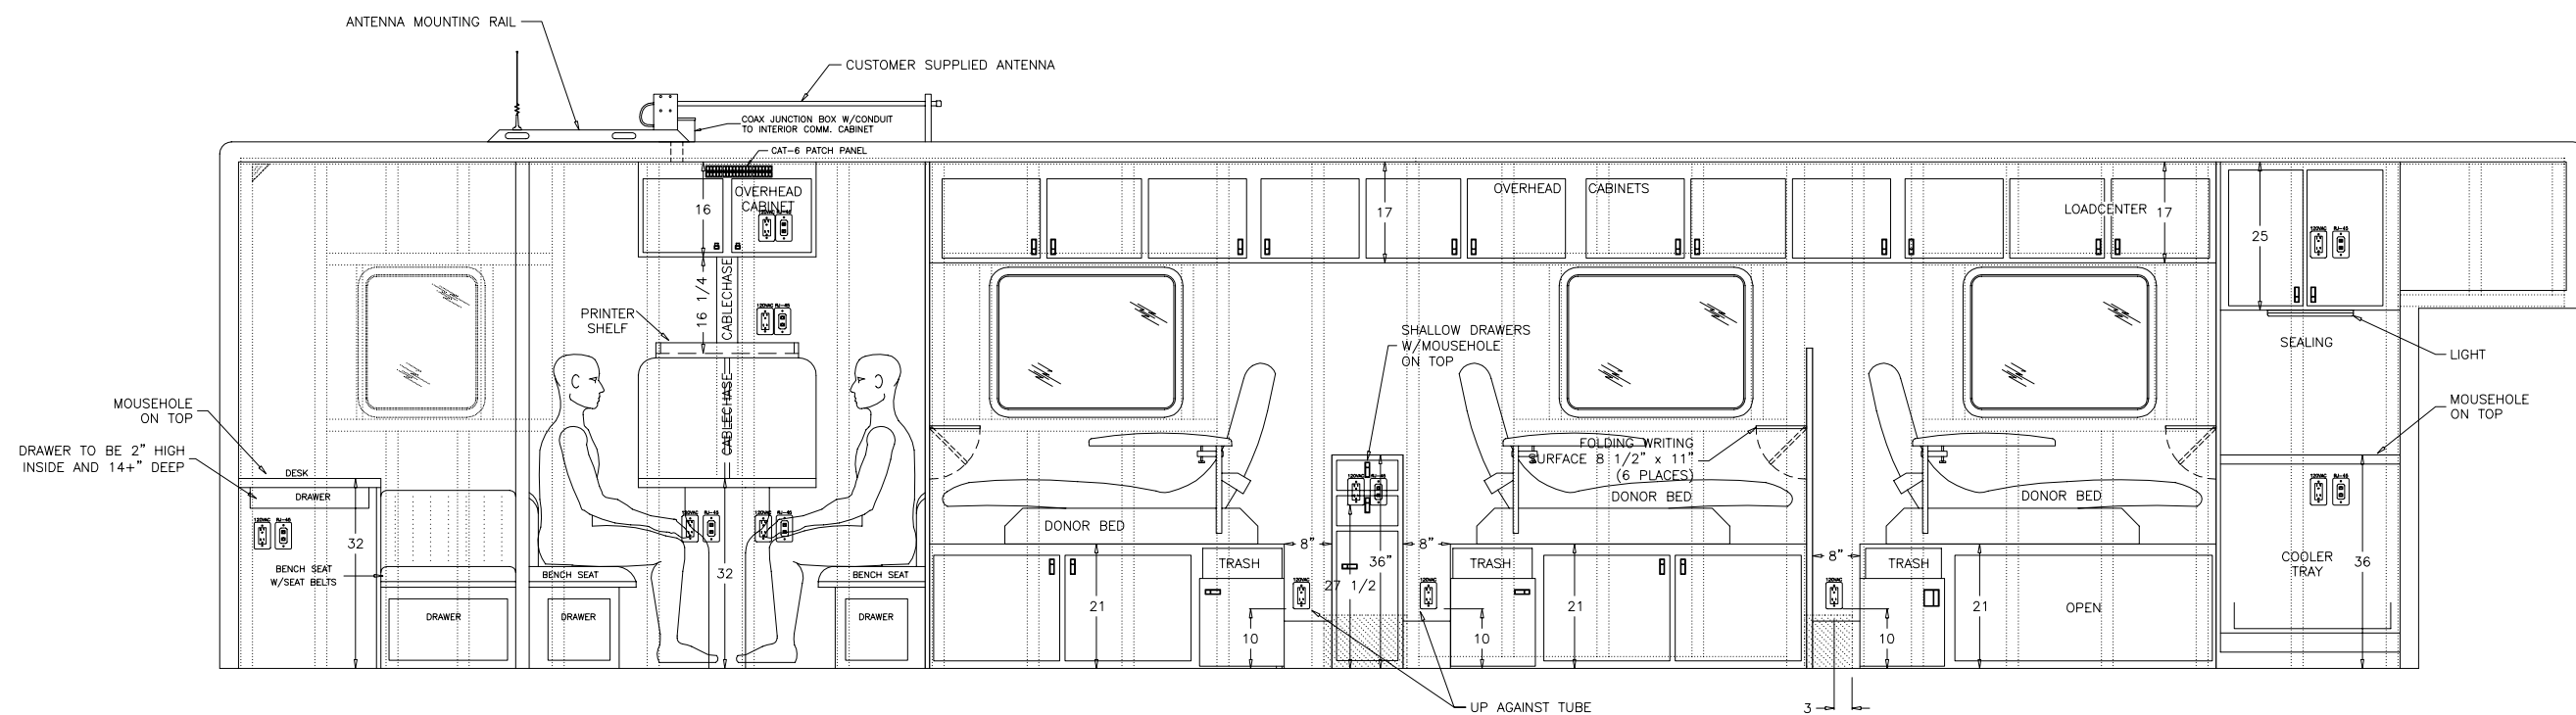


STREETSIDE INTERIOR

FBC Acceptance by _____
 date _____

REVISED 5/27/09

CUSTOMER APPROVAL NAME: (print) _____ SIGNATURE: _____ TITLE: _____ DATE: _____	STATUS PRELIMINARY SALES DRAWING ALL DIMENSIONS ARE APPROXIMATIONS	MBF Industries 210 TECH DRIVE SANFORD, FLORIDA 32771 PHONE: 407-323-9414 FAX: 407-330-2068	DRAWING NUMBER 1137-41_ELEVATIONS_5-27-09	CHASSIS/BODY M2-106/MODULAR	TITLE FLORIDA BLOOD CENTERS
			TYPE PROPOSAL	DATE 5/27/09	VIEW INTERIOR ELEVATIONS
			These drawings and/or specifications are the proprietary property and trade secrets of MBF Ind. and are issued in strict confidence. No reproduction or use shall be made without prior written consent of MBF Ind.		SHEET 5 of 6

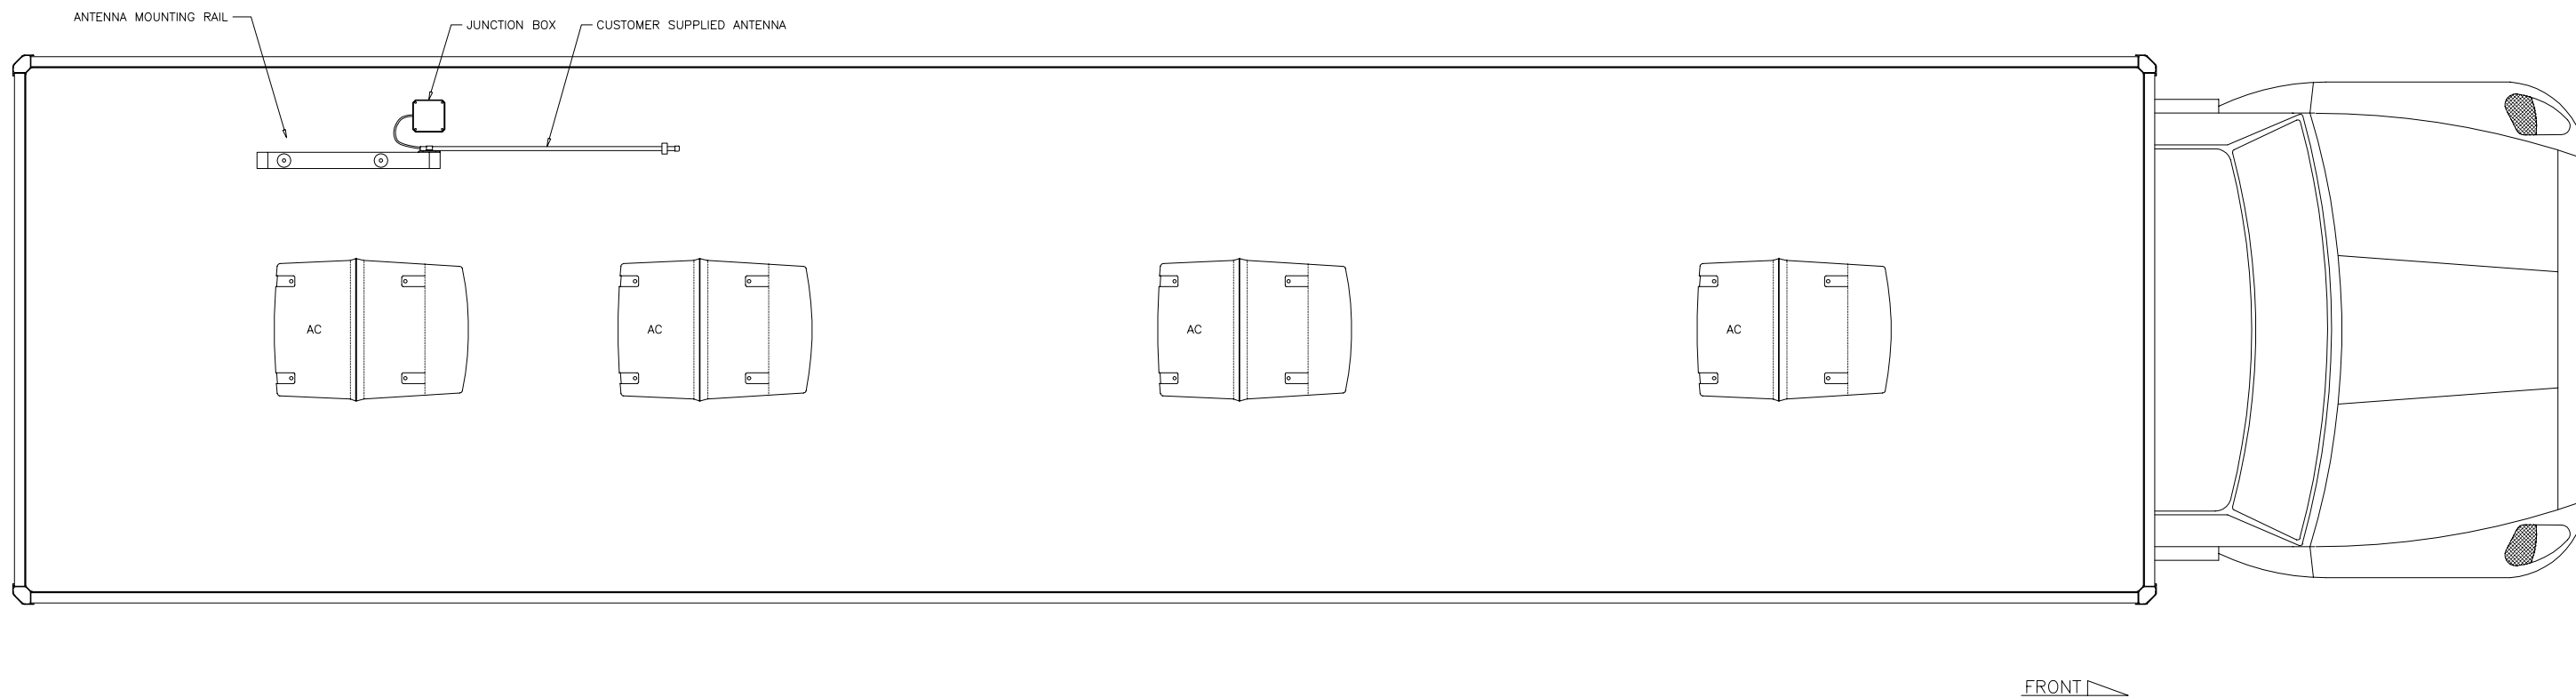

CUSTOMER APPROVAL

NAME: (print) _____
 SIGNATURE: _____
 TITLE: _____
 DATE: _____

STATUS

PRELIMINARY SALES DRAWING
 ALL DIMENSIONS
 ARE APPROXIMATIONS

MBF Industries

210 TECH DRIVE
 SANFORD, FLORIDA 32771

PHONE: 407-323-9414
 FAX: 407-330-2068

DRAWING NUMBER
 1137-41_ELEVATIONS_5-27-09

CHASSIS/BODY
 M2-106/MODULAR

TITLE
 FLORIDA BLOOD CENTERS

TYPE
 PROPOSAL

DATE
 5/27/09

VIEW

These drawings and/or specifications are the proprietary property and trade secrets of MBF Ind. and are issued in strict confidence. No reproduction or use shall be made without prior written consent of MBF Ind.

DRAWN BY
 GAJ
 SHEET
 6 of 6

SCALE
 N/A
 SIZE
 B