

**CUSTOMER APPROVAL**

NAME: (print) \_\_\_\_\_  
 SIGNATURE: \_\_\_\_\_  
 TITLE: \_\_\_\_\_  
 DATE: \_\_\_\_\_

**STATUS**

**PRELIMINARY SALES DRAWING  
 ALL DIMENSIONS  
 ARE APPROXIMATIONS**

**MBF Industries**

210 TECH DRIVE  
 SANFORD, FLORIDA 32771

PHONE: 407-323-9414  
 FAX: 407-330-2068

DRAWING NUMBER BE-13082-01

DRAWING TYPE PROPOSAL

DATE 8/5/2013

VEHICLE TYPE BLOOD MOBILE

These drawings and/or specifications are the proprietary property and trade secrets of MBF Ind. and are issued in strict confidence. No reproduction or use shall be made without prior written consent of MBF Ind.

TITLE MARSH REGIONAL

4-BED 2-HISTORY


VIEW CURBSIDE ELEVATION

DRAWN BY BKE

SHEET 1 Of 4

SCALE N/A

SIZE B

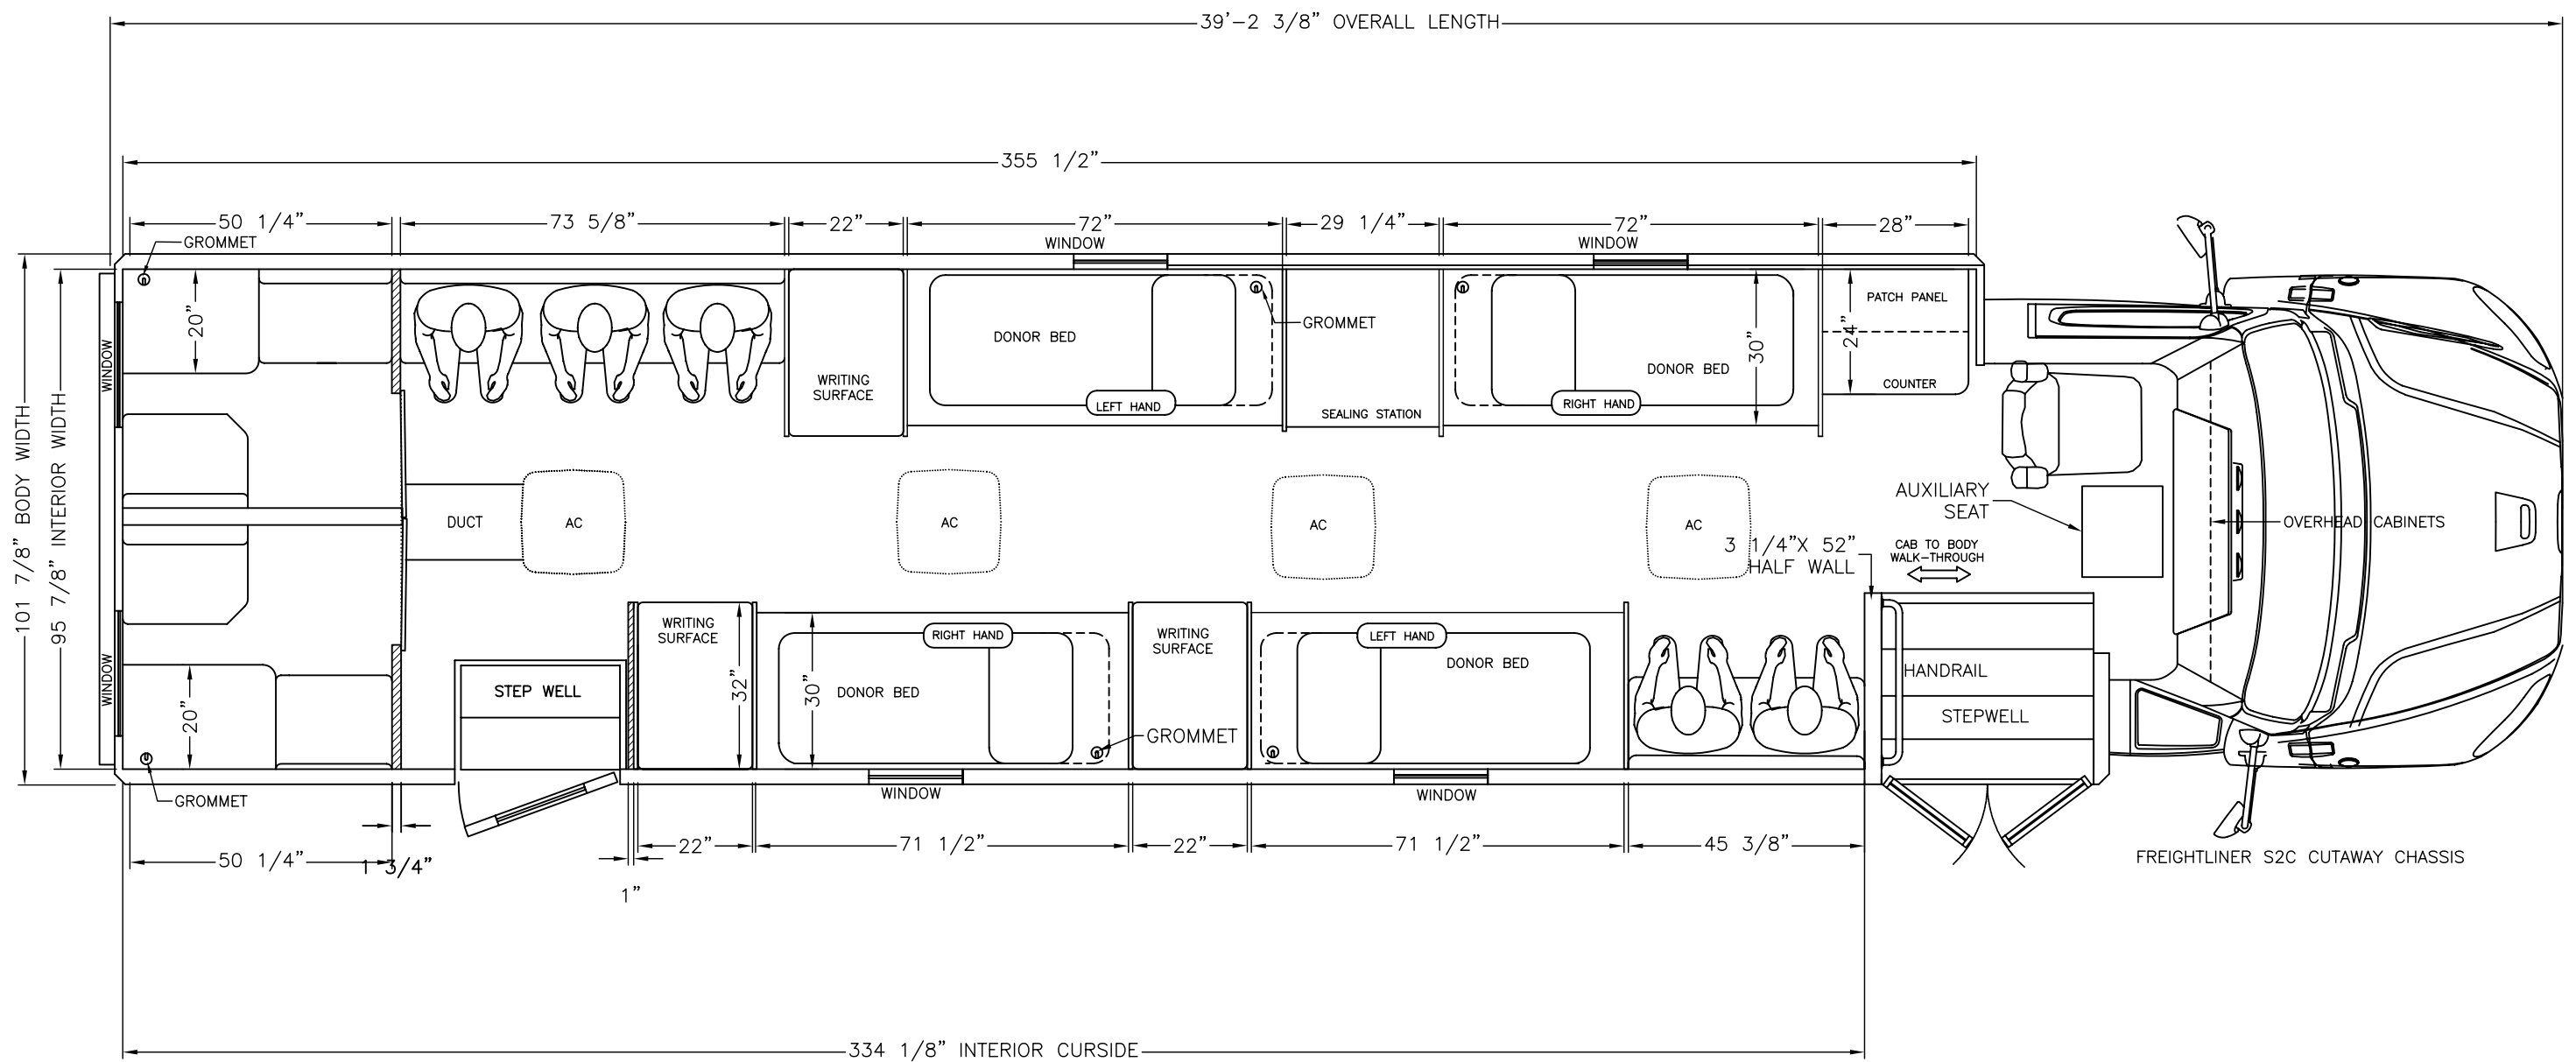

CUSTOMER APPROVAL

NAME: (print) \_\_\_\_\_  
 SIGNATURE: \_\_\_\_\_  
 TITLE: \_\_\_\_\_  
 DATE: \_\_\_\_\_

STATUS

**PRELIMINARY SALES DRAWING**  
**ALL DIMENSIONS**  
**ARE APPROXIMATIONS**

**MBF Industries**

210 TECH DRIVE  
 SANFORD, FLORIDA 32771

PHONE: 407-323-9414  
 FAX: 407-330-2068

DRAWING NUMBER BE-13082-01

DRAWING TYPE PROPOSAL DATE 8/5/2013

VEHICLE TYPE BLOOD MOBILE

These drawings and/or specifications are the proprietary property and trade secrets of MBF Ind. and are issued in strict confidence. No reproduction or use shall be made without prior written consent of MBF Ind.

TITLE MARSH REGIONAL

4-BED 2-HISTORY


VIEW PLAN VIEW

DRAWN BY BKE

SHEET 2 Of 4

SCALE N/A

SIZE B

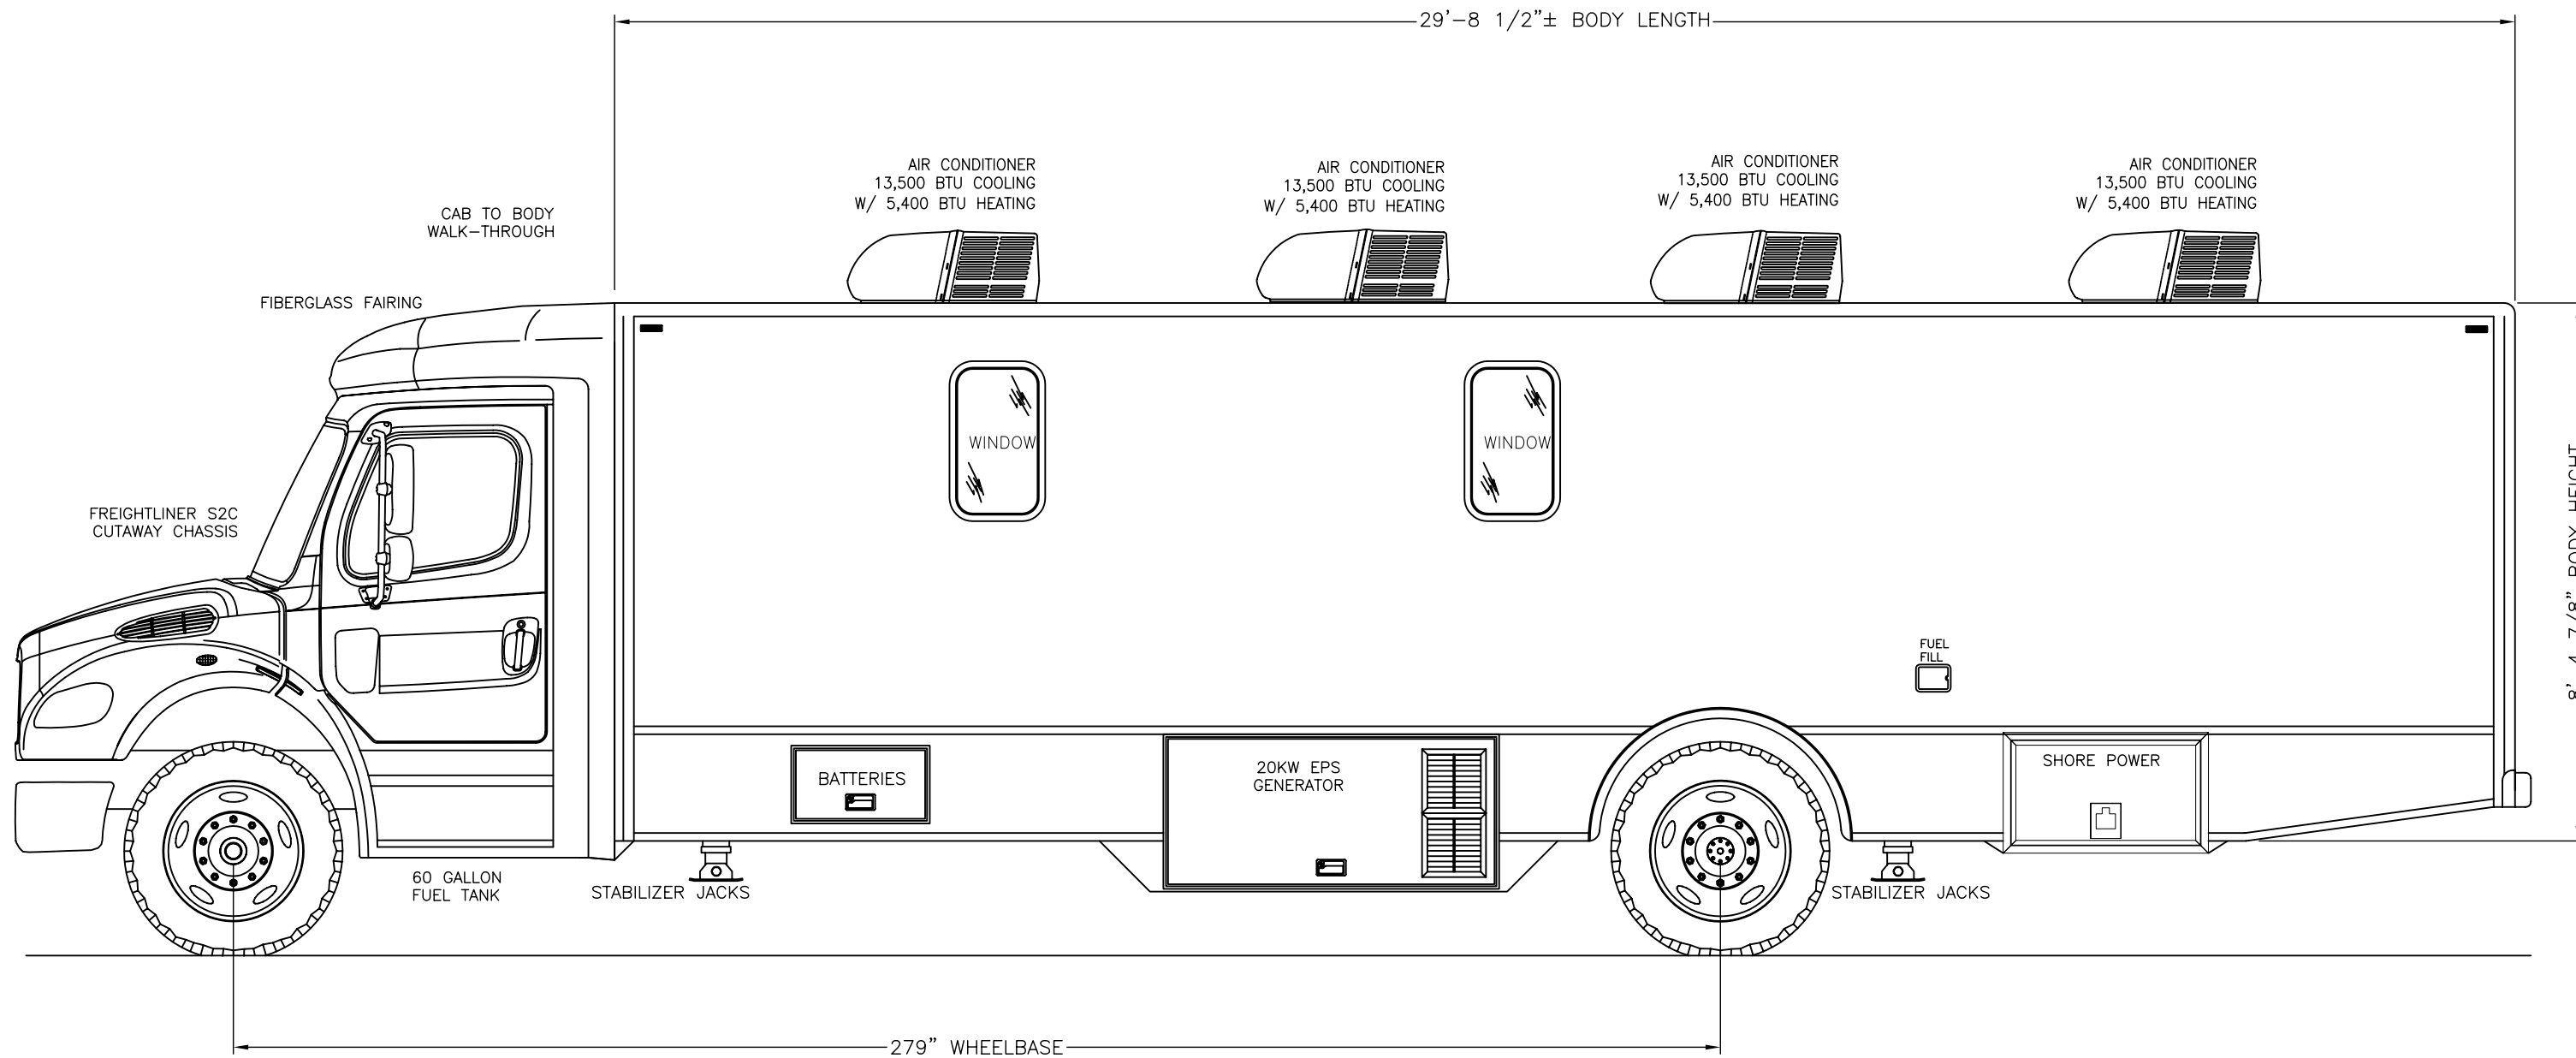

**CUSTOMER APPROVAL**

NAME: (print) \_\_\_\_\_  
 SIGNATURE: \_\_\_\_\_  
 TITLE: \_\_\_\_\_  
 DATE: \_\_\_\_\_

**STATUS**

**PRELIMINARY SALES DRAWING**  
**ALL DIMENSIONS**  
**ARE APPROXIMATIONS**

**MBF Industries**

210 TECH DRIVE  
 SANFORD, FLORIDA 32771

PHONE: 407-323-9414  
 FAX: 407-330-2068

DRAWING NUMBER BE-13082-01

DRAWING TYPE PROPOSAL DATE 8/5/2013

VEHICLE TYPE BLOOD MOBILE

These drawings and/or specifications are the proprietary property and trade secrets of MBF Ind. and are issued in strict confidence. No reproduction or use shall be made without prior written consent of MBF Ind.

TITLE MARSH REGIONAL


4-BED 2-HISTORY

VIEW STREET SIDE ELEVATION

DRAWN BY BKE  
 SHEET 3 Of 4

SCALE N/A  
 SIZE B


(4) ROOF A/C W/13,500  
BTU COOLING & 5400  
BTU HEAT EACH UNIT

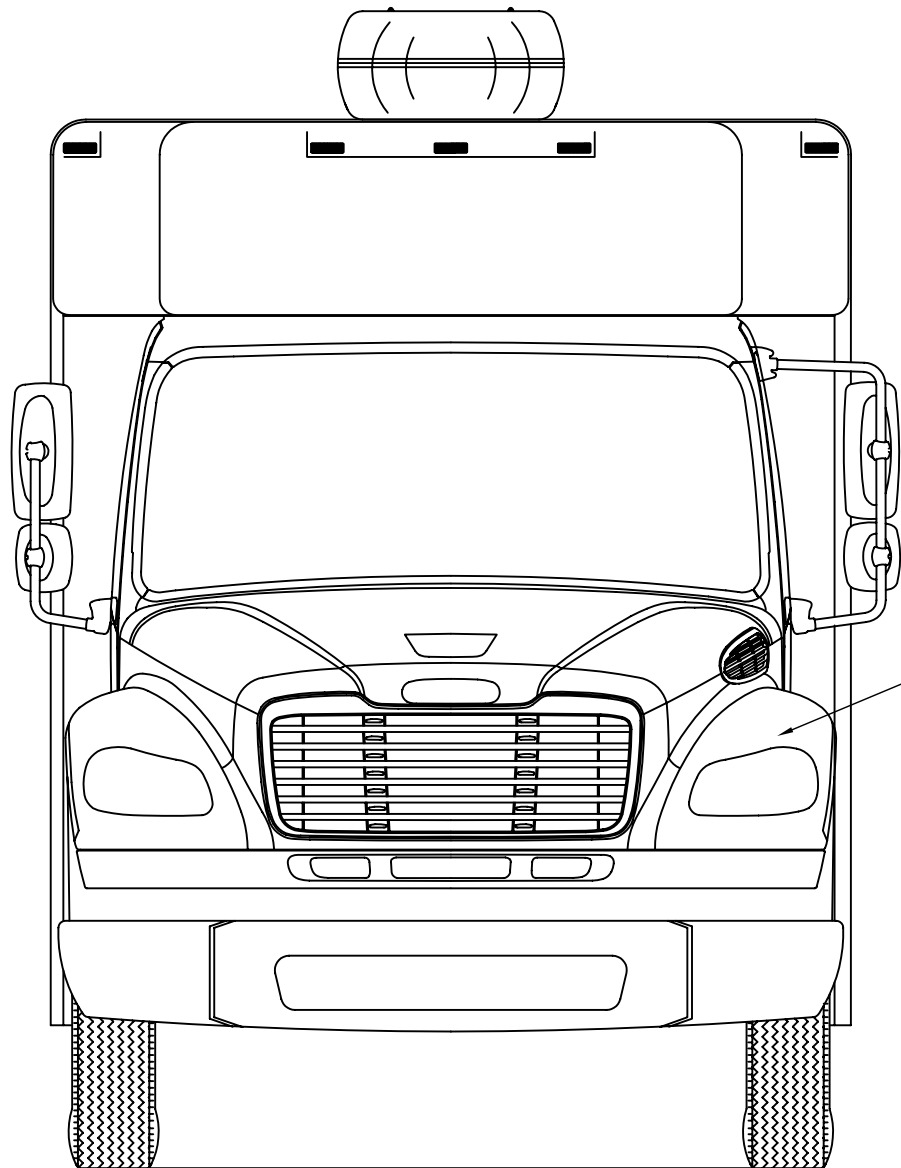

FREIGHTLINER  
S2C CUTAWAY  
CHASSIS

FRONT ELEVATION

(4) ROOF A/C W/13,500  
BTU COOLING & 5400  
BTU HEAT EACH UNIT

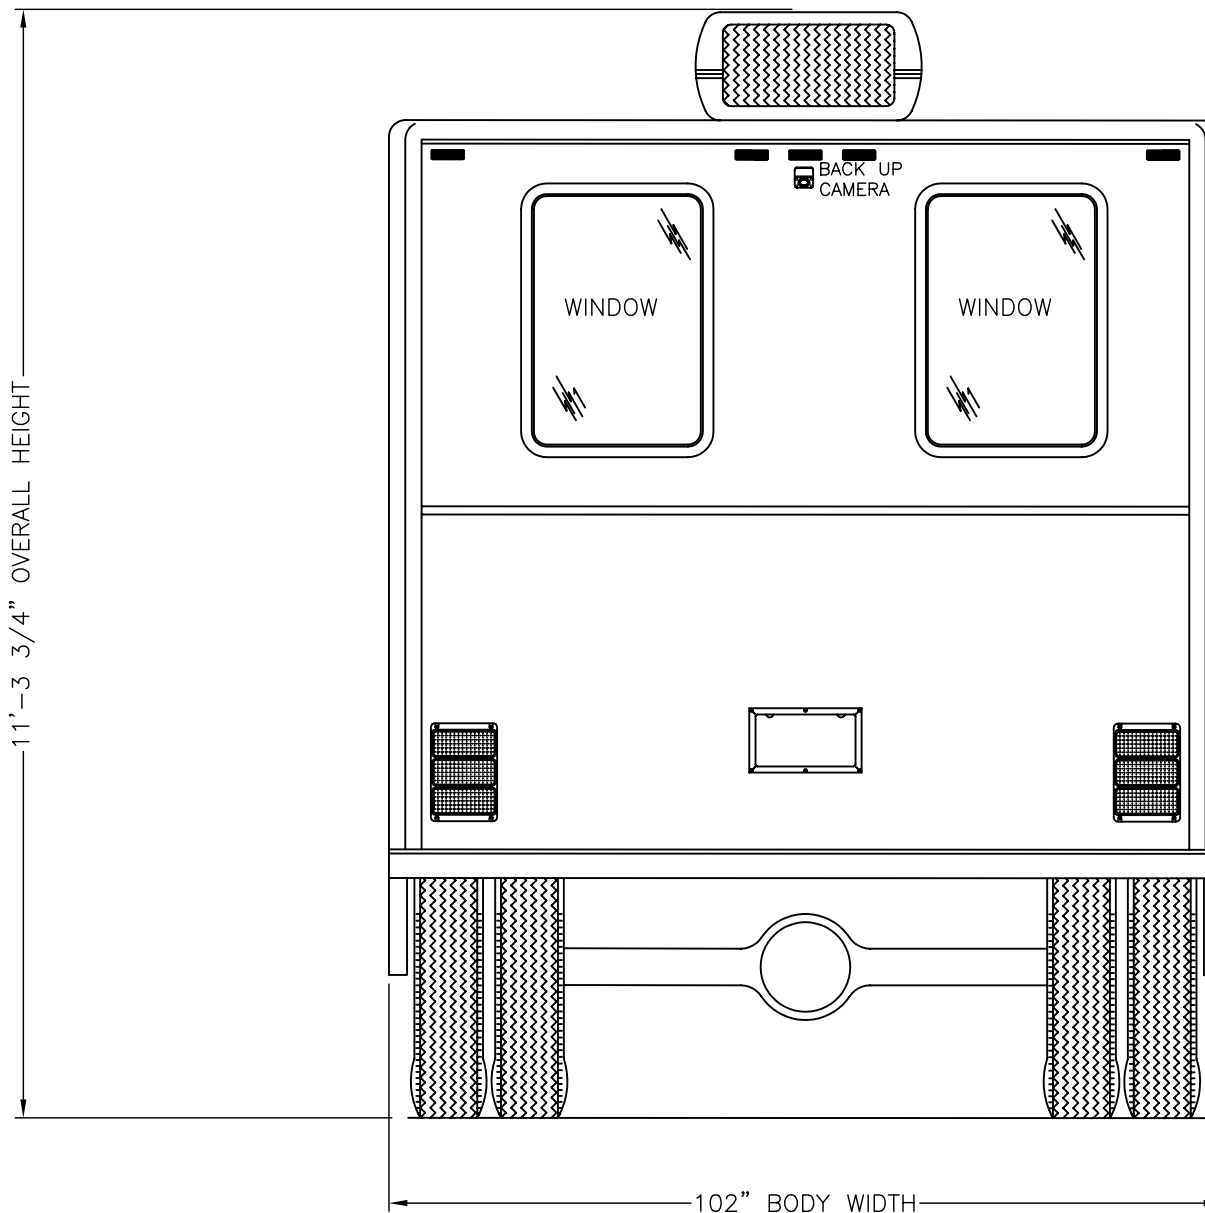

11'-3 3/4" OVERALL HEIGHT

REAR ELEVATION

CUSTOMER APPROVAL

NAME: (print) \_\_\_\_\_  
SIGNATURE: \_\_\_\_\_  
TITLE: \_\_\_\_\_  
DATE: \_\_\_\_\_

STATUS

**PRELIMINARY SALES DRAWING**  
**ALL DIMENSIONS**  
**ARE APPROXIMATIONS**

**MBF Industries**

210 TECH DRIVE  
SANFORD, FLORIDA 32771

PHONE: 407-323-9414  
FAX: 407-330-2068

DRAWING NUMBER BE-13082-01

DRAWING TYPE PROPOSAL

DATE 8/5/2013

VEHICLE TYPE BLOOD MOBILE

These drawings and/or specifications are the proprietary property and trade secrets of MBF Ind. and are issued in strict confidence. No reproduction or use shall be made without prior written consent of MBF Ind.

TITLE MARSH REGIONAL

4-BED 2-HISTORY

VIEW FRONT-REAR ELEVATION

DRAWN BY BKE

SHEET 4 Of 4

SCALE N/A

SIZE B