

CUSTOMER APPROVAL

NAME: (print) _____
 SIGNATURE: _____
 TITLE: _____
 DATE: _____

STATUS

PRELIMINARY SALES DRAWING
ALL DIMENSIONS
ARE APPROXIMATIONS

MBF Industries

210 TECH DRIVE
 SANFORD, FLORIDA 32771


PHONE: 407-323-9414
 FAX: 407-330-2068

DRAWING NUMBER JK-11196-04	
DRAWING TYPE PROPOSAL	DATE 8/13/2013
VEHICLE TYPE BLOOD MOBILE	

TITLE BLOOD MOBILE
4-BED 2-HISTORY
VIEW CURBSIDE ELEVATION

These drawings and/or specifications are the proprietary property and trade secrets of MBF Ind. and are issued in strict confidence. No reproduction or use shall be made without prior written consent of MBF Ind.

DRAWN BY JMK	SCALE N/A	SIZE B
SHEET 1 Of 4		

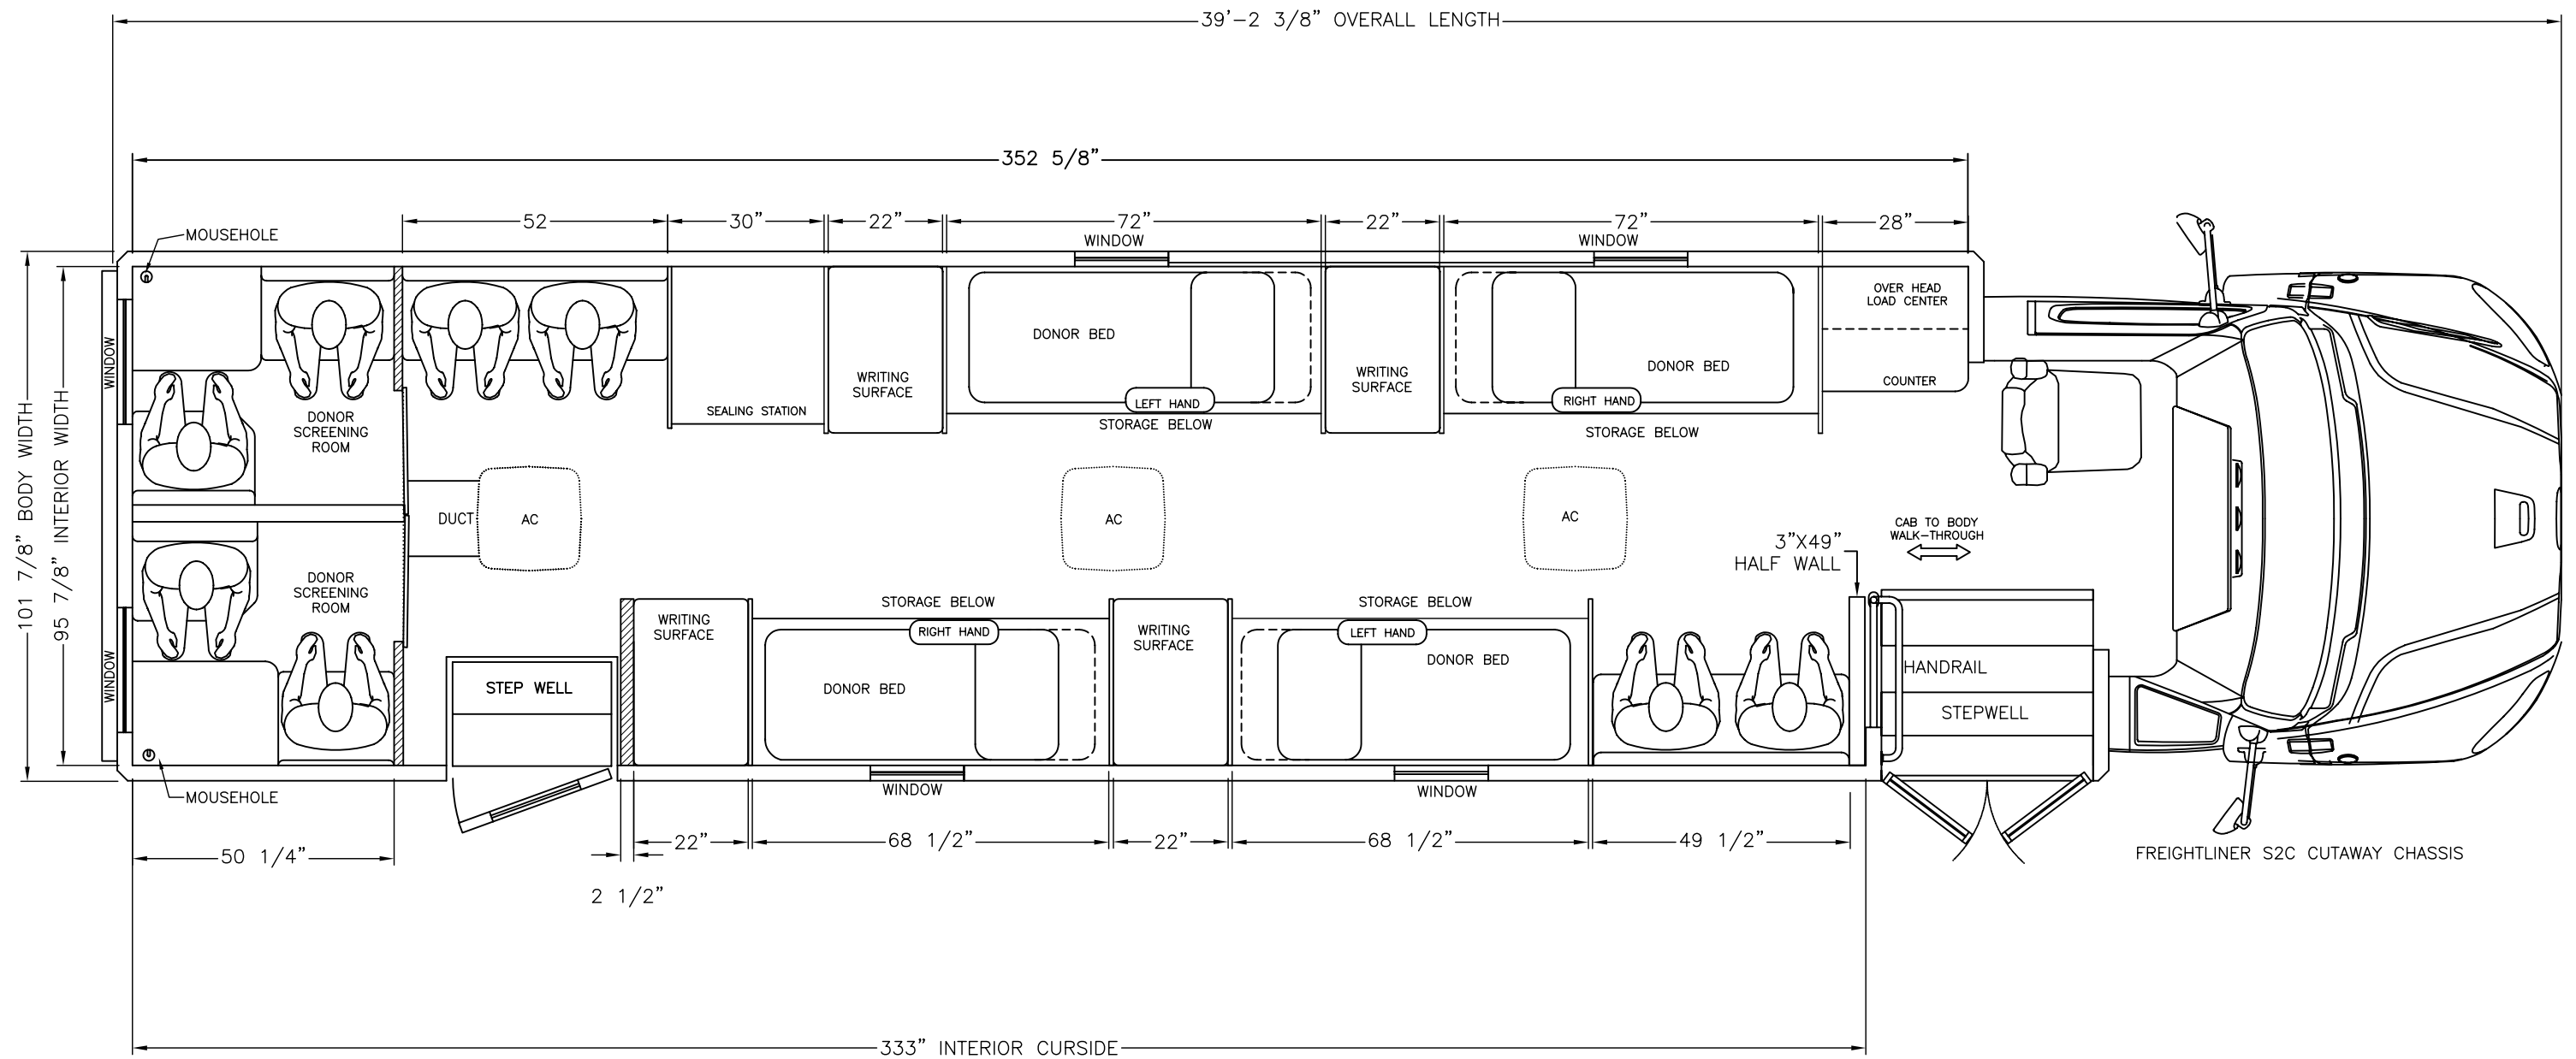

CUSTOMER APPROVAL

NAME: (print) _____
 SIGNATURE: _____
 TITLE: _____
 DATE: _____

STATUS

PRELIMINARY SALES DRAWING
ALL DIMENSIONS
ARE APPROXIMATIONS

MBF Industries


210 TECH DRIVE
 SANFORD, FLORIDA 32771

PHONE: 407-323-9414
 FAX: 407-330-2068

DRAWING NUMBER JK-11196-04		TITLE BLOOD MOBILE	
DRAWING TYPE PROPOSAL	DATE 8/13/2013	4-BED 2-HISTORY	
VEHICLE TYPE BLOOD MOBILE		VIEW PLAN VIEW	

These drawings and/or specifications are the proprietary property and trade secrets of MBF Ind. and are issued in strict confidence. No reproduction or use shall be made without prior written consent of MBF Ind.

DRAWN BY JMK	SCALE N/A	SIZE B
SHEET 2 Of 4		

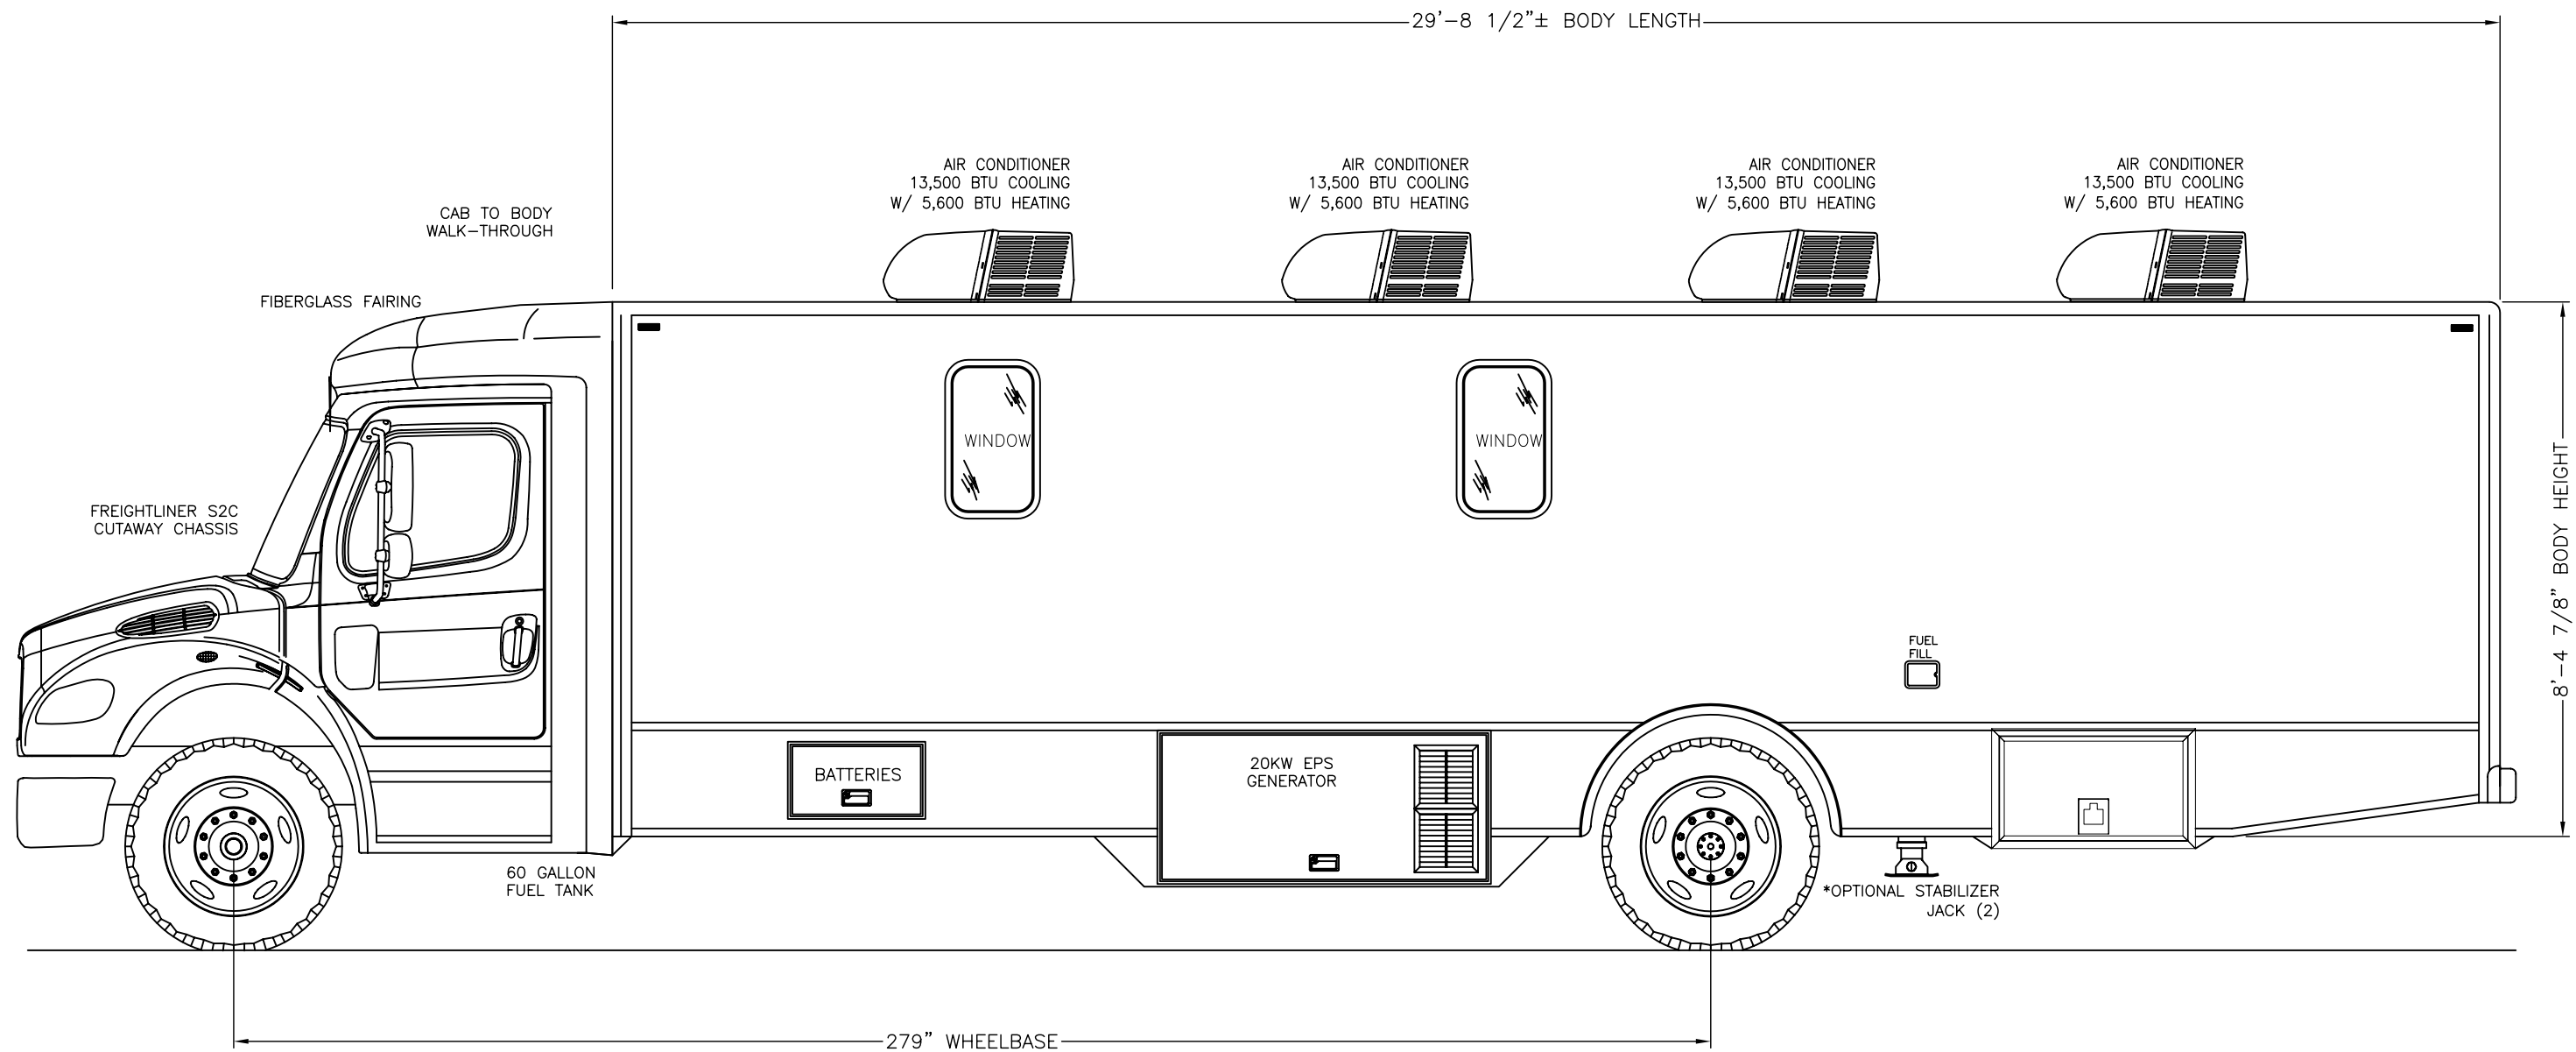

CUSTOMER APPROVAL

NAME: (print) _____
 SIGNATURE: _____
 TITLE: _____
 DATE: _____

STATUS

PRELIMINARY SALES DRAWING
ALL DIMENSIONS
ARE APPROXIMATIONS

MBF Industries

210 TECH DRIVE
 SANFORD, FLORIDA 32771

PHONE: 407-323-9414
 FAX: 407-330-2068


DRAWING NUMBER JK-11196-04	
DRAWING TYPE PROPOSAL	DATE 8/13/2013
VEHICLE TYPE BLOOD MOBILE	

TITLE BLOOD MOBILE
4-BED 2-HISTORY
VIEW STREET SIDE ELEVATION

These drawings and/or specifications are the proprietary property and trade secrets of MBF Ind. and are issued in strict confidence. No reproduction or use shall be made without prior written consent of MBF Ind.

DRAWN BY JMK	SCALE N/A	SIZE B
SHEET 3 Of 4		


(4) ROOF A/C W/13,500
BTU COOLING & 5600
BTU HEAT EACH UNIT

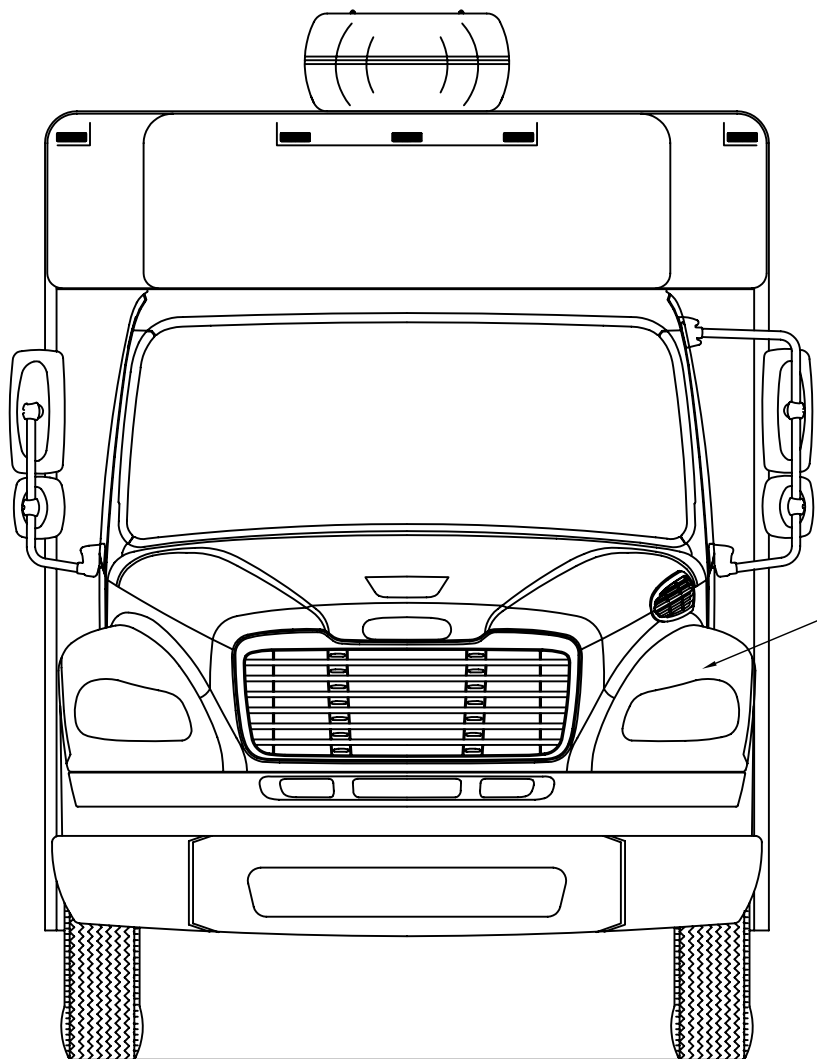

FREIGHTLINER
S2C CUTAWAY
CHASSIS

FRONT ELEVATION

(4) ROOF A/C W/13,500
BTU COOLING & 5600
BTU HEAT EACH UNIT

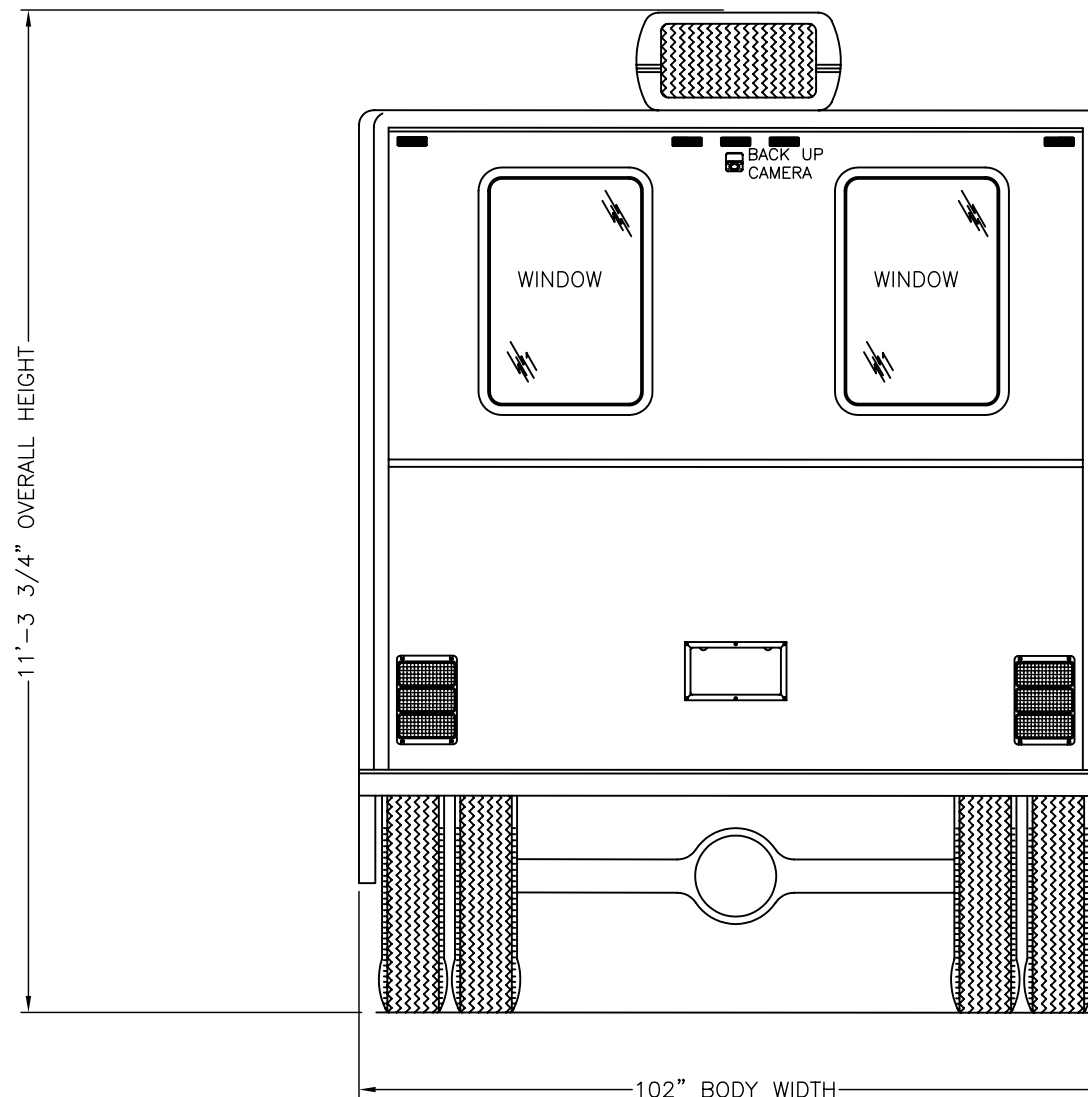

REAR ELEVATION

CUSTOMER APPROVAL

NAME: (print) _____
SIGNATURE: _____
TITLE: _____
DATE: _____

STATUS

PRELIMINARY SALES DRAWING
ALL DIMENSIONS
ARE APPROXIMATIONS

MBF Industries

210 TECH DRIVE
SANFORD, FLORIDA 32771

PHONE: 407-323-9414
FAX: 407-330-2068

DRAWING NUMBER JK-11196-04
DRAWING TYPE PROPOSAL DATE 8/13/2013

VEHICLE TYPE BLOOD MOBILE

These drawings and/or specifications are the proprietary property and trade secrets of MBF Ind. and are issued in strict confidence. No reproduction or use shall be made without prior written consent of MBF Ind.

TITLE BLOOD MOBILE
4-BED 2-HISTORY

VIEW FRONT-REAR ELEVATION

DRAWN BY	JMK	SCALE	N/A	SIZE	B
SHEET	4 Of 4				