

CUSTOMER APPROVAL

NAME: (print) \_\_\_\_\_  
 SIGNATURE: \_\_\_\_\_  
 TITLE: \_\_\_\_\_  
 DATE: \_\_\_\_\_

STATUS

PRELIMINARY SALES DRAWING  
 ALL DIMENSIONS  
 ARE APPROXIMATIONS

MBF Industries

210 TECH DRIVE  
 SANFORD, FLORIDA 32771

PHONE: 407-323-9414  
 FAX: 407-330-2068

DRAWING NUMBER  
 1212\_FINAL\_ELEVATIONS

TYPE  
 PROPOSAL

CHASSIS/BODY  
 M2-106/MODULAR

DATE  
 12/15/10



TITLE  
 THE BLOOD CENTER of CENTRAL TEXAS

VIEW  
 PLAN VIEW

These drawings and/or specifications are the proprietary property and trade secrets of MBF Ind. and are issued in strict confidence. No reproduction or use shall be made without prior written consent of MBF Ind.

DRAWN BY  
 GAJ  
 SHEET  
 1 of 5



SCALE  
 N/A  
 SIZE  
 B

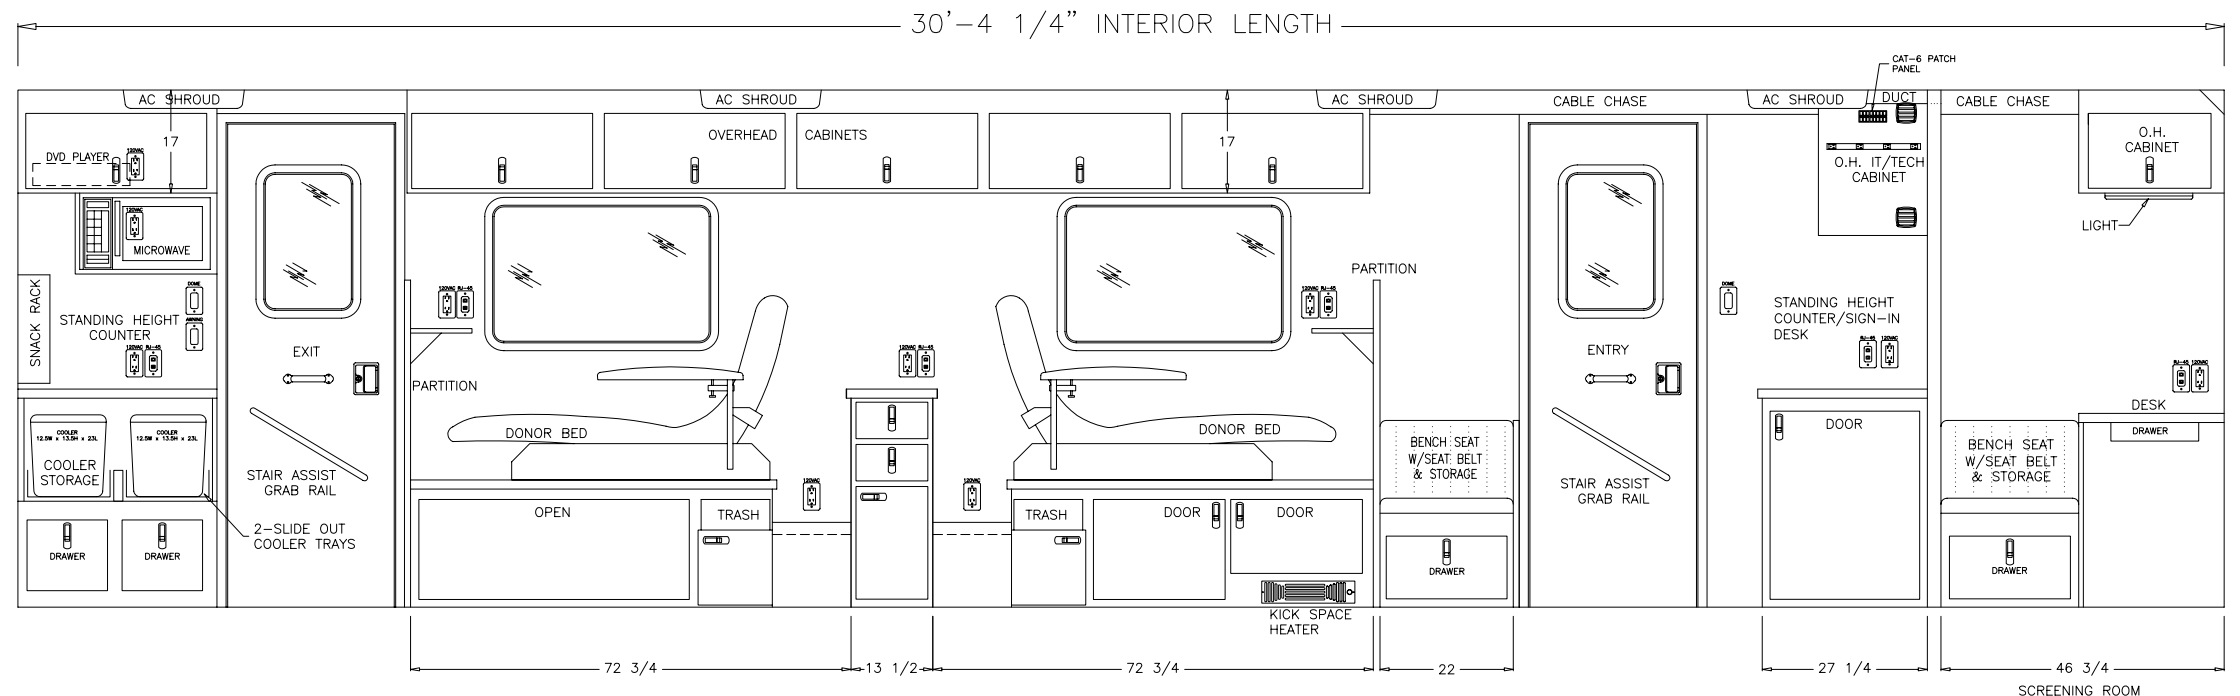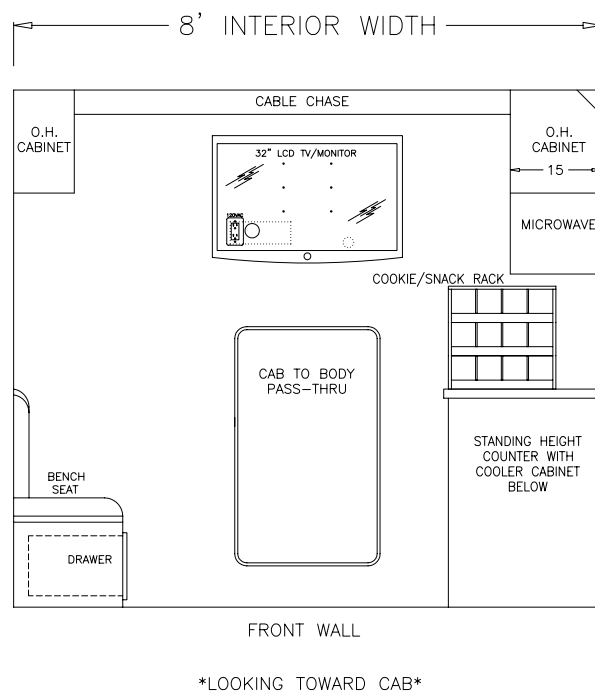

CURBSIDE INTERIOR

STREETSIDE

FRONT

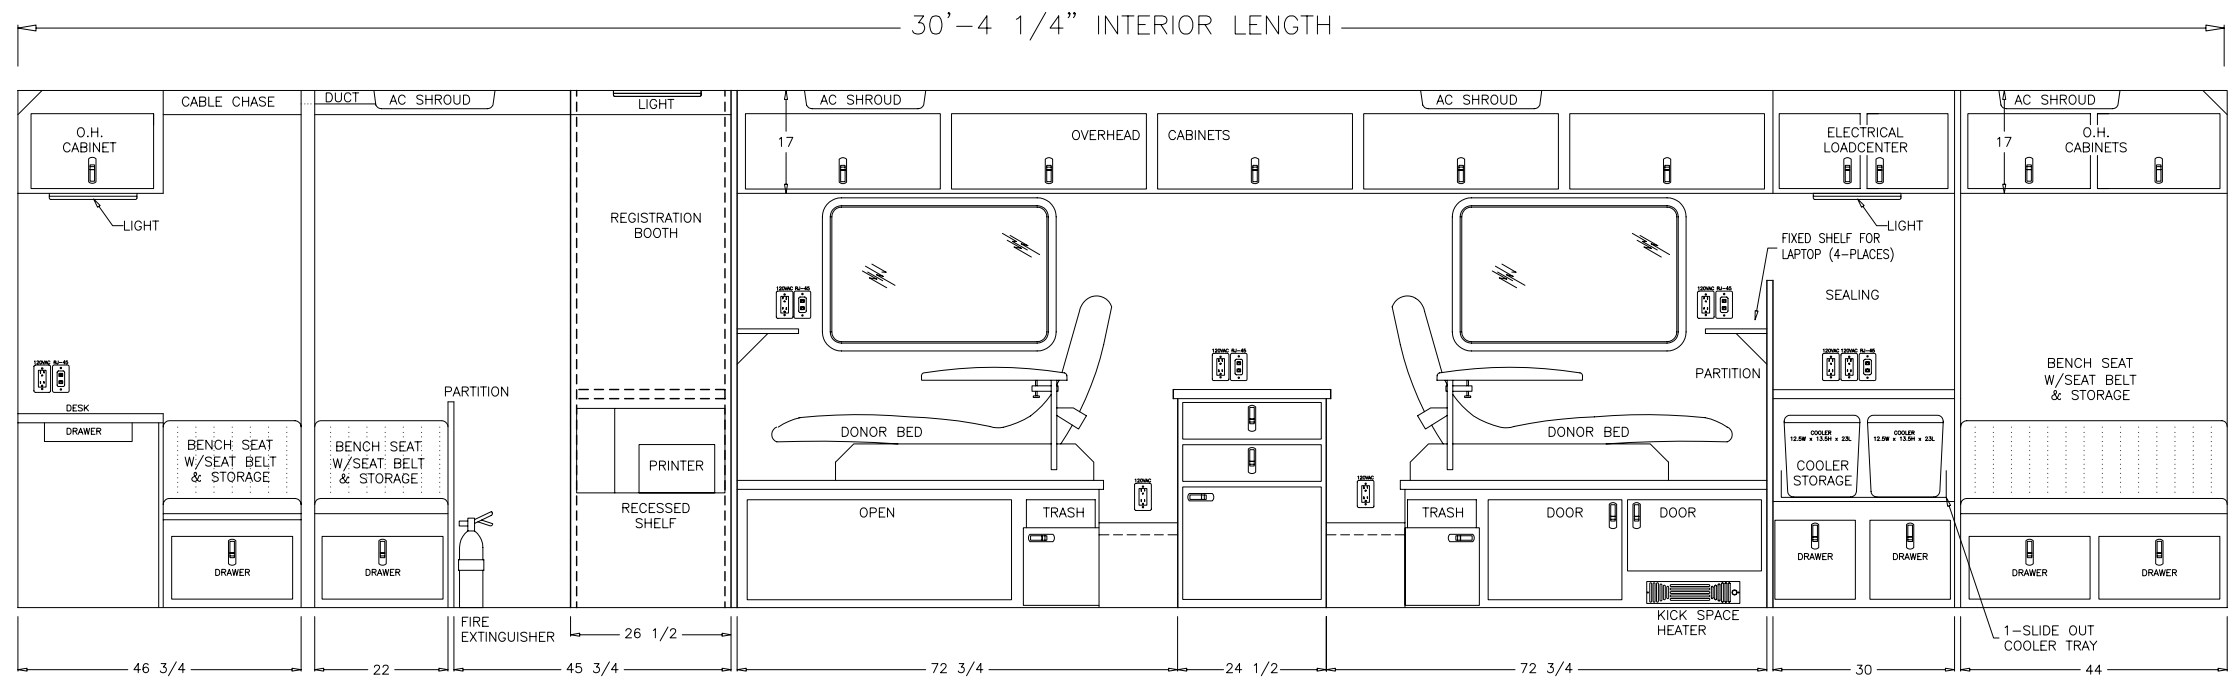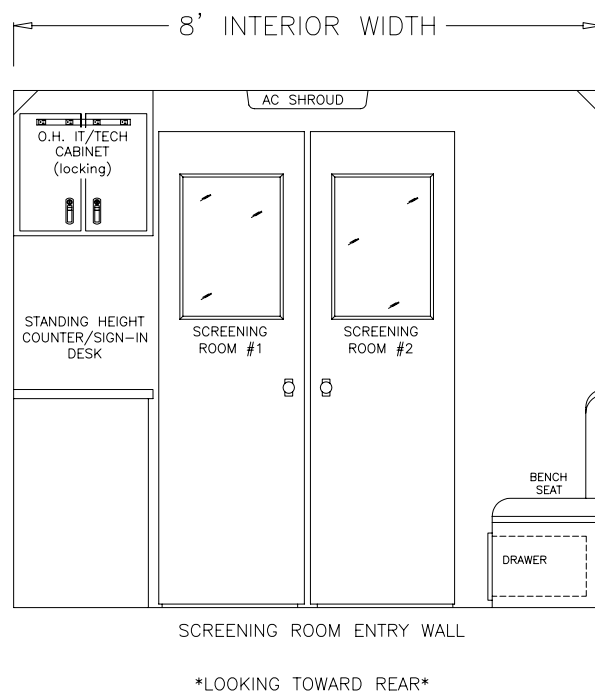

STREETSIDE INTERIOR

CURBSIDE

FRONT

CUSTOMER APPROVAL

NAME: (print) \_\_\_\_\_  
 SIGNATURE: \_\_\_\_\_  
 TITLE: \_\_\_\_\_  
 DATE: \_\_\_\_\_

STATUS

PRELIMINARY SALES DRAWING  
 ALL DIMENSIONS  
 ARE APPROXIMATIONS

MBF Industries

210 TECH DRIVE  
 SANFORD, FLORIDA 32771

PHONE: 407-323-9414  
 FAX: 407-330-2068

DRAWING NUMBER  
 1212\_FINAL\_ELEVATIONS

TYPE  
 PROPOSAL

CHASSIS/BODY  
 M2-106/MODULAR

DATE  
 12/15/10


TITLE  
 THE BLOOD CENTER of CENTRAL TEXAS

VIEW  
 CURBSIDE INTERIOR ELEVATION

These drawings and/or specifications are the proprietary property and trade secrets of MBF Ind. and are issued in strict confidence. No reproduction or use shall be made without prior written consent of MBF Ind.

DRAWN BY  
 GAJ  
 SHEET  
 2 of 5

SCALE  
 N/A  
 SIZE  
 B

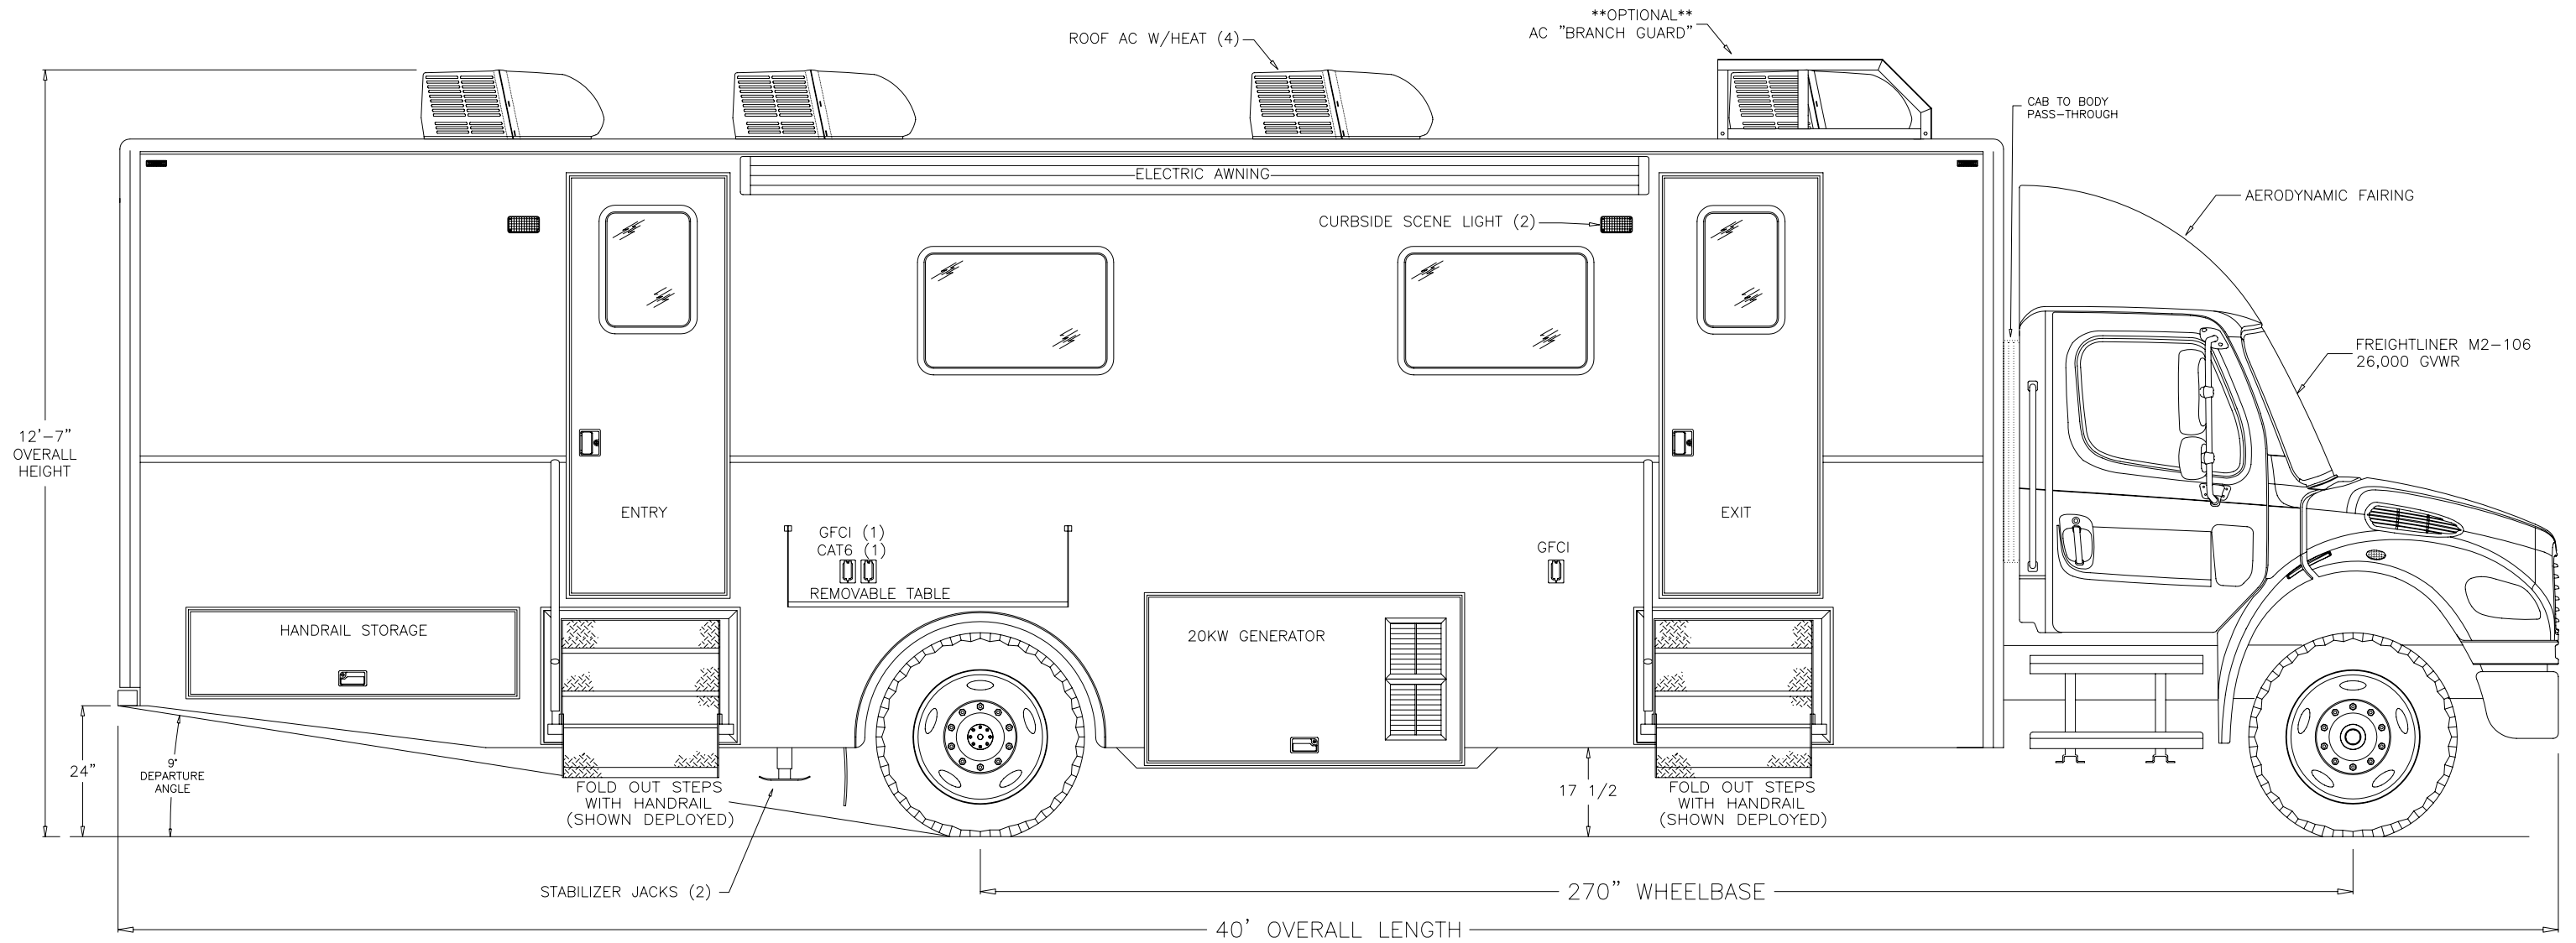

CUSTOMER APPROVAL

NAME: (print) \_\_\_\_\_  
 SIGNATURE: \_\_\_\_\_  
 TITLE: \_\_\_\_\_  
 DATE: \_\_\_\_\_

STATUS

PRELIMINARY SALES DRAWING  
 ALL DIMENSIONS  
 ARE APPROXIMATIONS

MBF Industries

210 TECH DRIVE  
 SANFORD, FLORIDA 32771

PHONE: 407-323-9414  
 FAX: 407-330-2068

DRAWING NUMBER  
 1212\_FINAL\_ELEVATIONS

CHASSIS/BODY  
 M2-106/MODULAR

TITLE  
 THE BLOOD CENTER of CENTRAL TEXAS

TYPE  
 PROPOSAL


DATE  
 12/15/10

VIEW  
 CURBSIDE ELEVATION

These drawings and/or specifications are the proprietary property and trade secrets of MBF Ind. and are issued in strict confidence. No reproduction or use shall be made without prior written consent of MBF Ind.

DRAWN BY  
 GAJ  
 SHEET  
 3 of 5

SCALE  
 N/A  
 SIZE  
 B

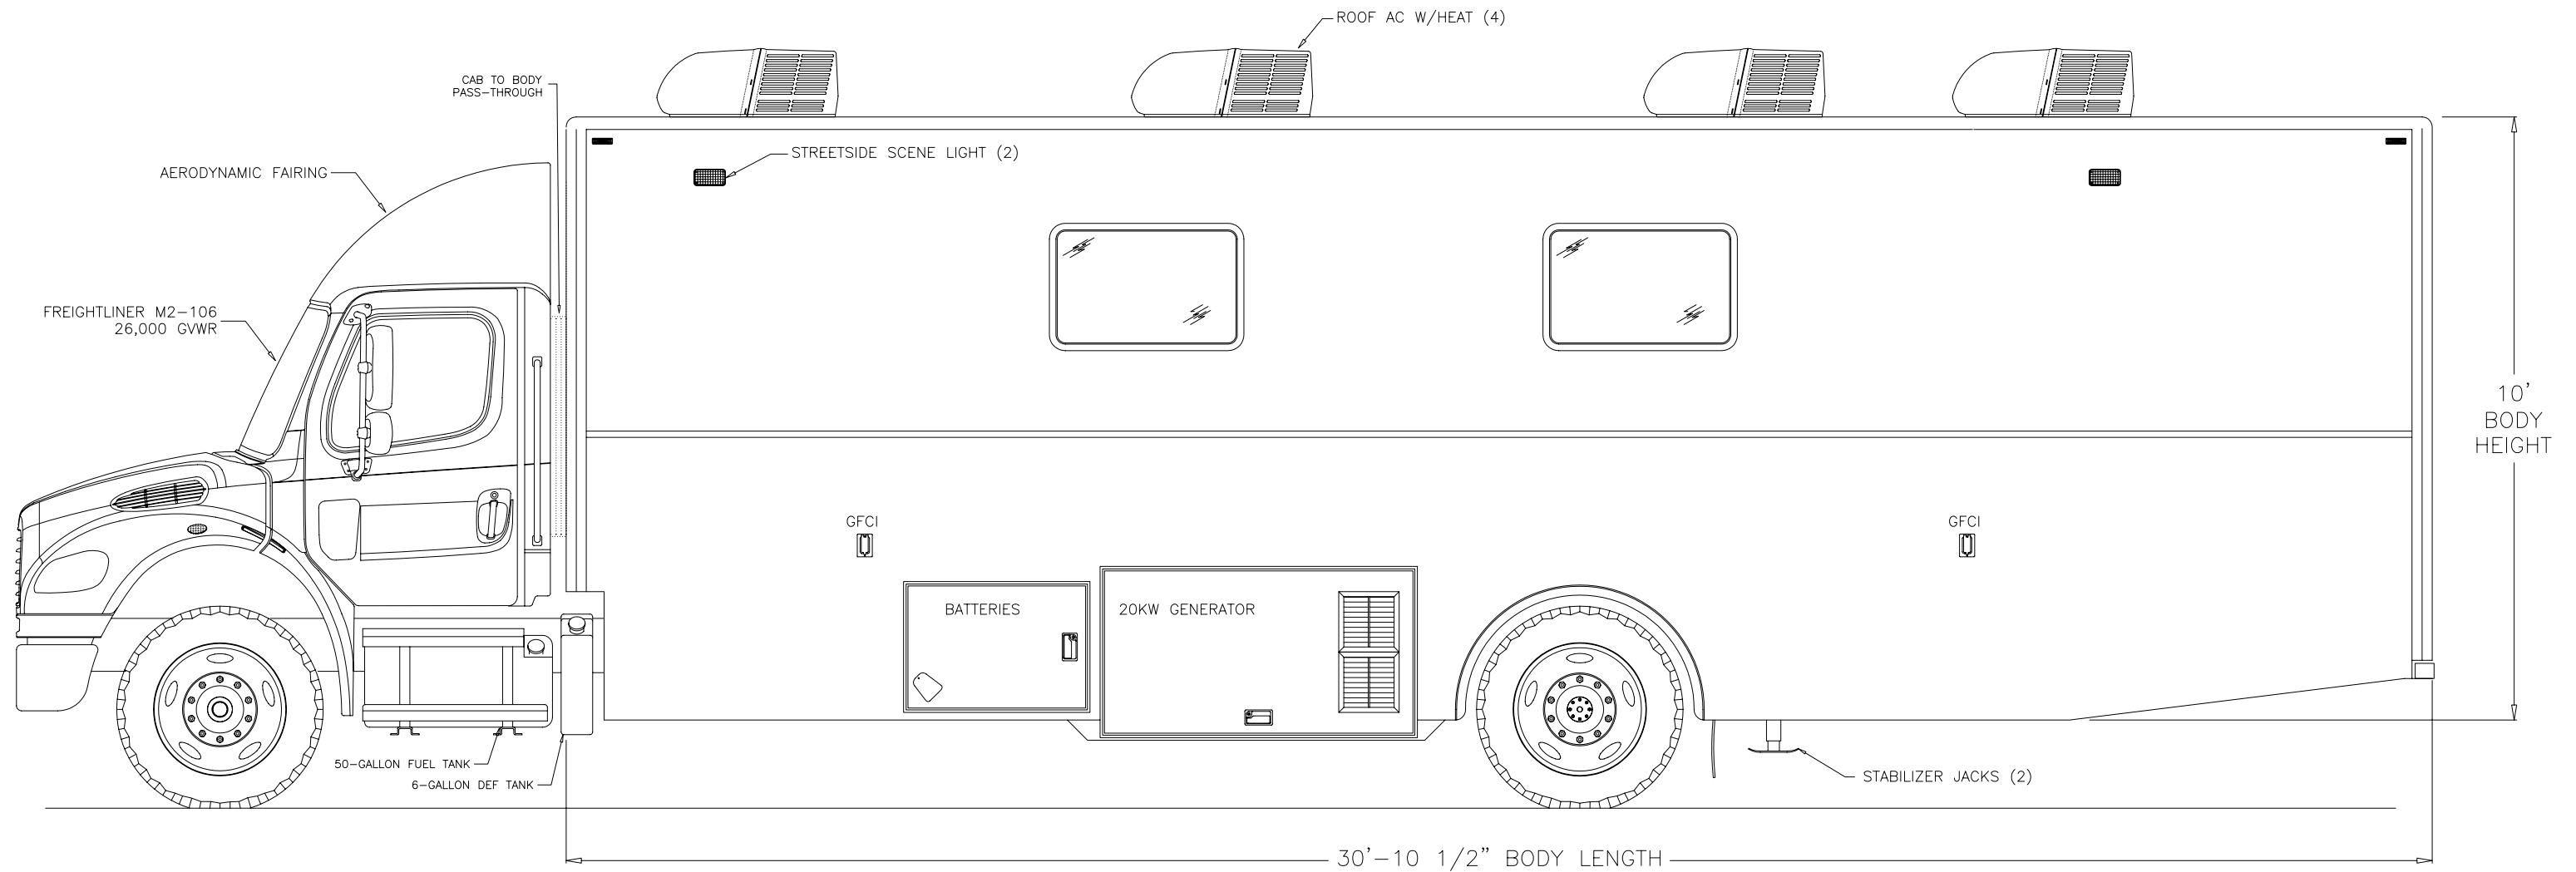

CUSTOMER APPROVAL

NAME: (print) \_\_\_\_\_  
 SIGNATURE: \_\_\_\_\_  
 TITLE: \_\_\_\_\_  
 DATE: \_\_\_\_\_

STATUS

PRELIMINARY SALES DRAWING  
 ALL DIMENSIONS  
 ARE APPROXIMATIONS

MBF Industries

210 TECH DRIVE  
 SANFORD, FLORIDA 32771

PHONE: 407-323-9414  
 FAX: 407-330-2068

DRAWING NUMBER  
 1212\_FINAL\_ELEVATIONS

CHASSIS/BODY  
 M2-106/MODULAR

TITLE  
 THE BLOOD CENTER of CENTRAL TEXAS

TYPE  
 PROPOSAL



DATE  
 12/15/10

VIEW  
 STREETSIDE ELEVATION

These drawings and/or specifications are the proprietary property and trade secrets of MBF Ind. and are issued in strict confidence. No reproduction or use shall be made without prior written consent of MBF Ind.

DRAWN BY  
 GAJ  
 SHEET  
 4 of 5

SCALE  
 N/A  
 SIZE  
 B

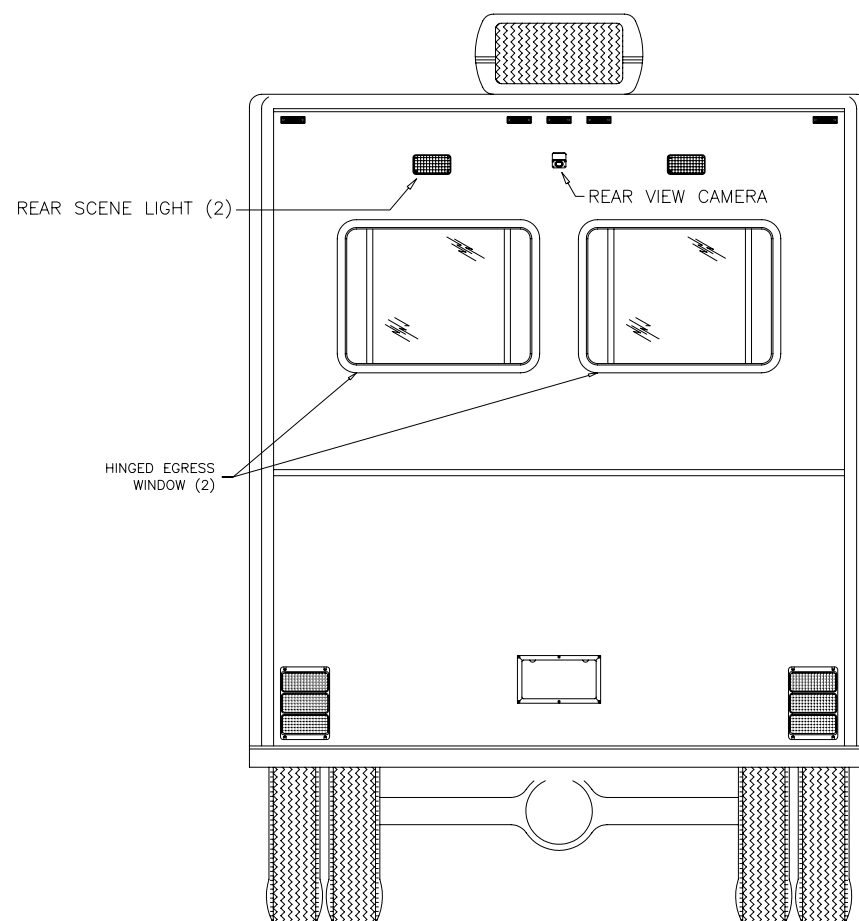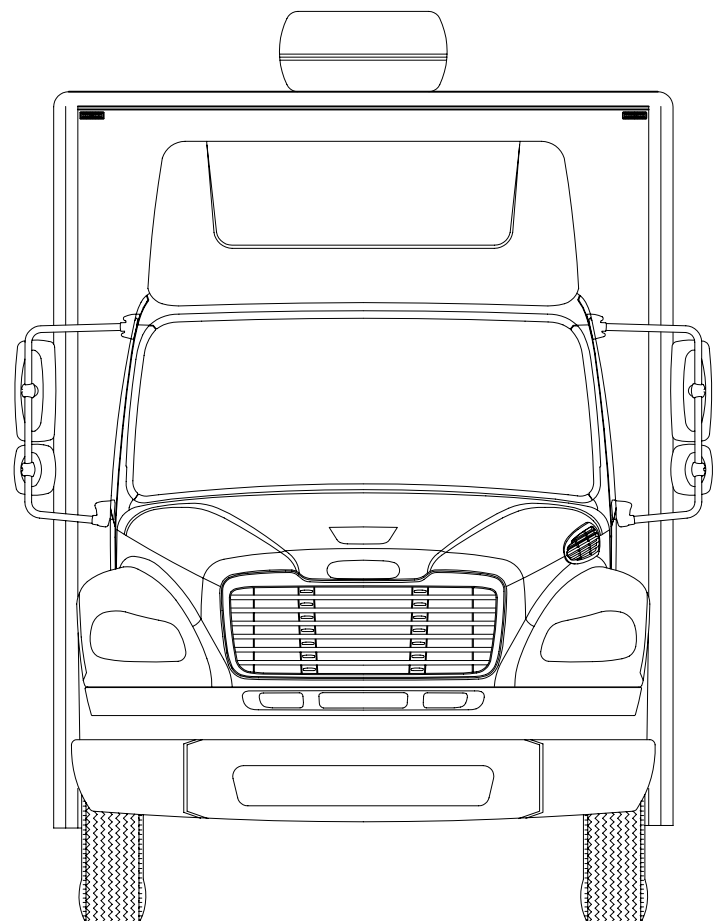

CUSTOMER APPROVAL

NAME: (print) \_\_\_\_\_  
 SIGNATURE: \_\_\_\_\_  
 TITLE: \_\_\_\_\_  
 DATE: \_\_\_\_\_

STATUS

PRELIMINARY SALES DRAWING  
 ALL DIMENSIONS  
 ARE APPROXIMATIONS

MBF Industries

210 TECH DRIVE  
 SANFORD, FLORIDA 32771

PHONE: 407-323-9414  
 FAX: 407-330-2068

DRAWING NUMBER  
 1212\_FINAL\_ELEVATIONS

CHASSIS/BODY  
 M2-106/MODULAR

TITLE  
 THE BLOOD CENTER of CENTRAL TEXAS

TYPE  
 PROPOSAL

DATE  
 12/15/10

VIEW  
 FRONT & REAR ELEVATION

These drawings and/or specifications are the proprietary property and trade secrets of MBF Ind. and are issued in strict confidence. No reproduction or use shall be made without prior written consent of MBF Ind.

DRAWN BY  
 GAJ  
 SHEET  
 5 of 5

SCALE  
 N/A  
 SIZE  
 B