

163 [4140.2]


300 7/8 [7641.5]


98 [2489.2]



NOTICE TO PERSONS RECEIVING THIS DRAWING.
MBF INDUSTRIES, INC.
 THESE DRAWINGS AND/OR SPECIFICATIONS ARE THE PROPRIETARY PROPERTY AND TRADE SECRETS OF MBF, INC. AND ARE ISSUED IN STRICT CONFIDENCE. NO REPRODUCTION OR USE SHALL BE MADE WITHOUT PRIOR WRITTEN CONSENT FROM MBF INDUSTRIES, INC.

| | | |
|---------------------------|-------|----------|
| TITLE | | DATE |
| ERAAD - EOD SAUDIA ARABIA | | 11/29/12 |
| DESCRIPTION | | |
| FLOOR PLAN | | |
| DRAWN BY | JOB # | |
| MBF INDUSTRIES, INC. | | |
| 210 TECH DRIVE | | |
| SANFORD, FLORIDA 38771 | | |
| SCALE | | |
| NA | | |
| SHEET | | |
| 1 | | |

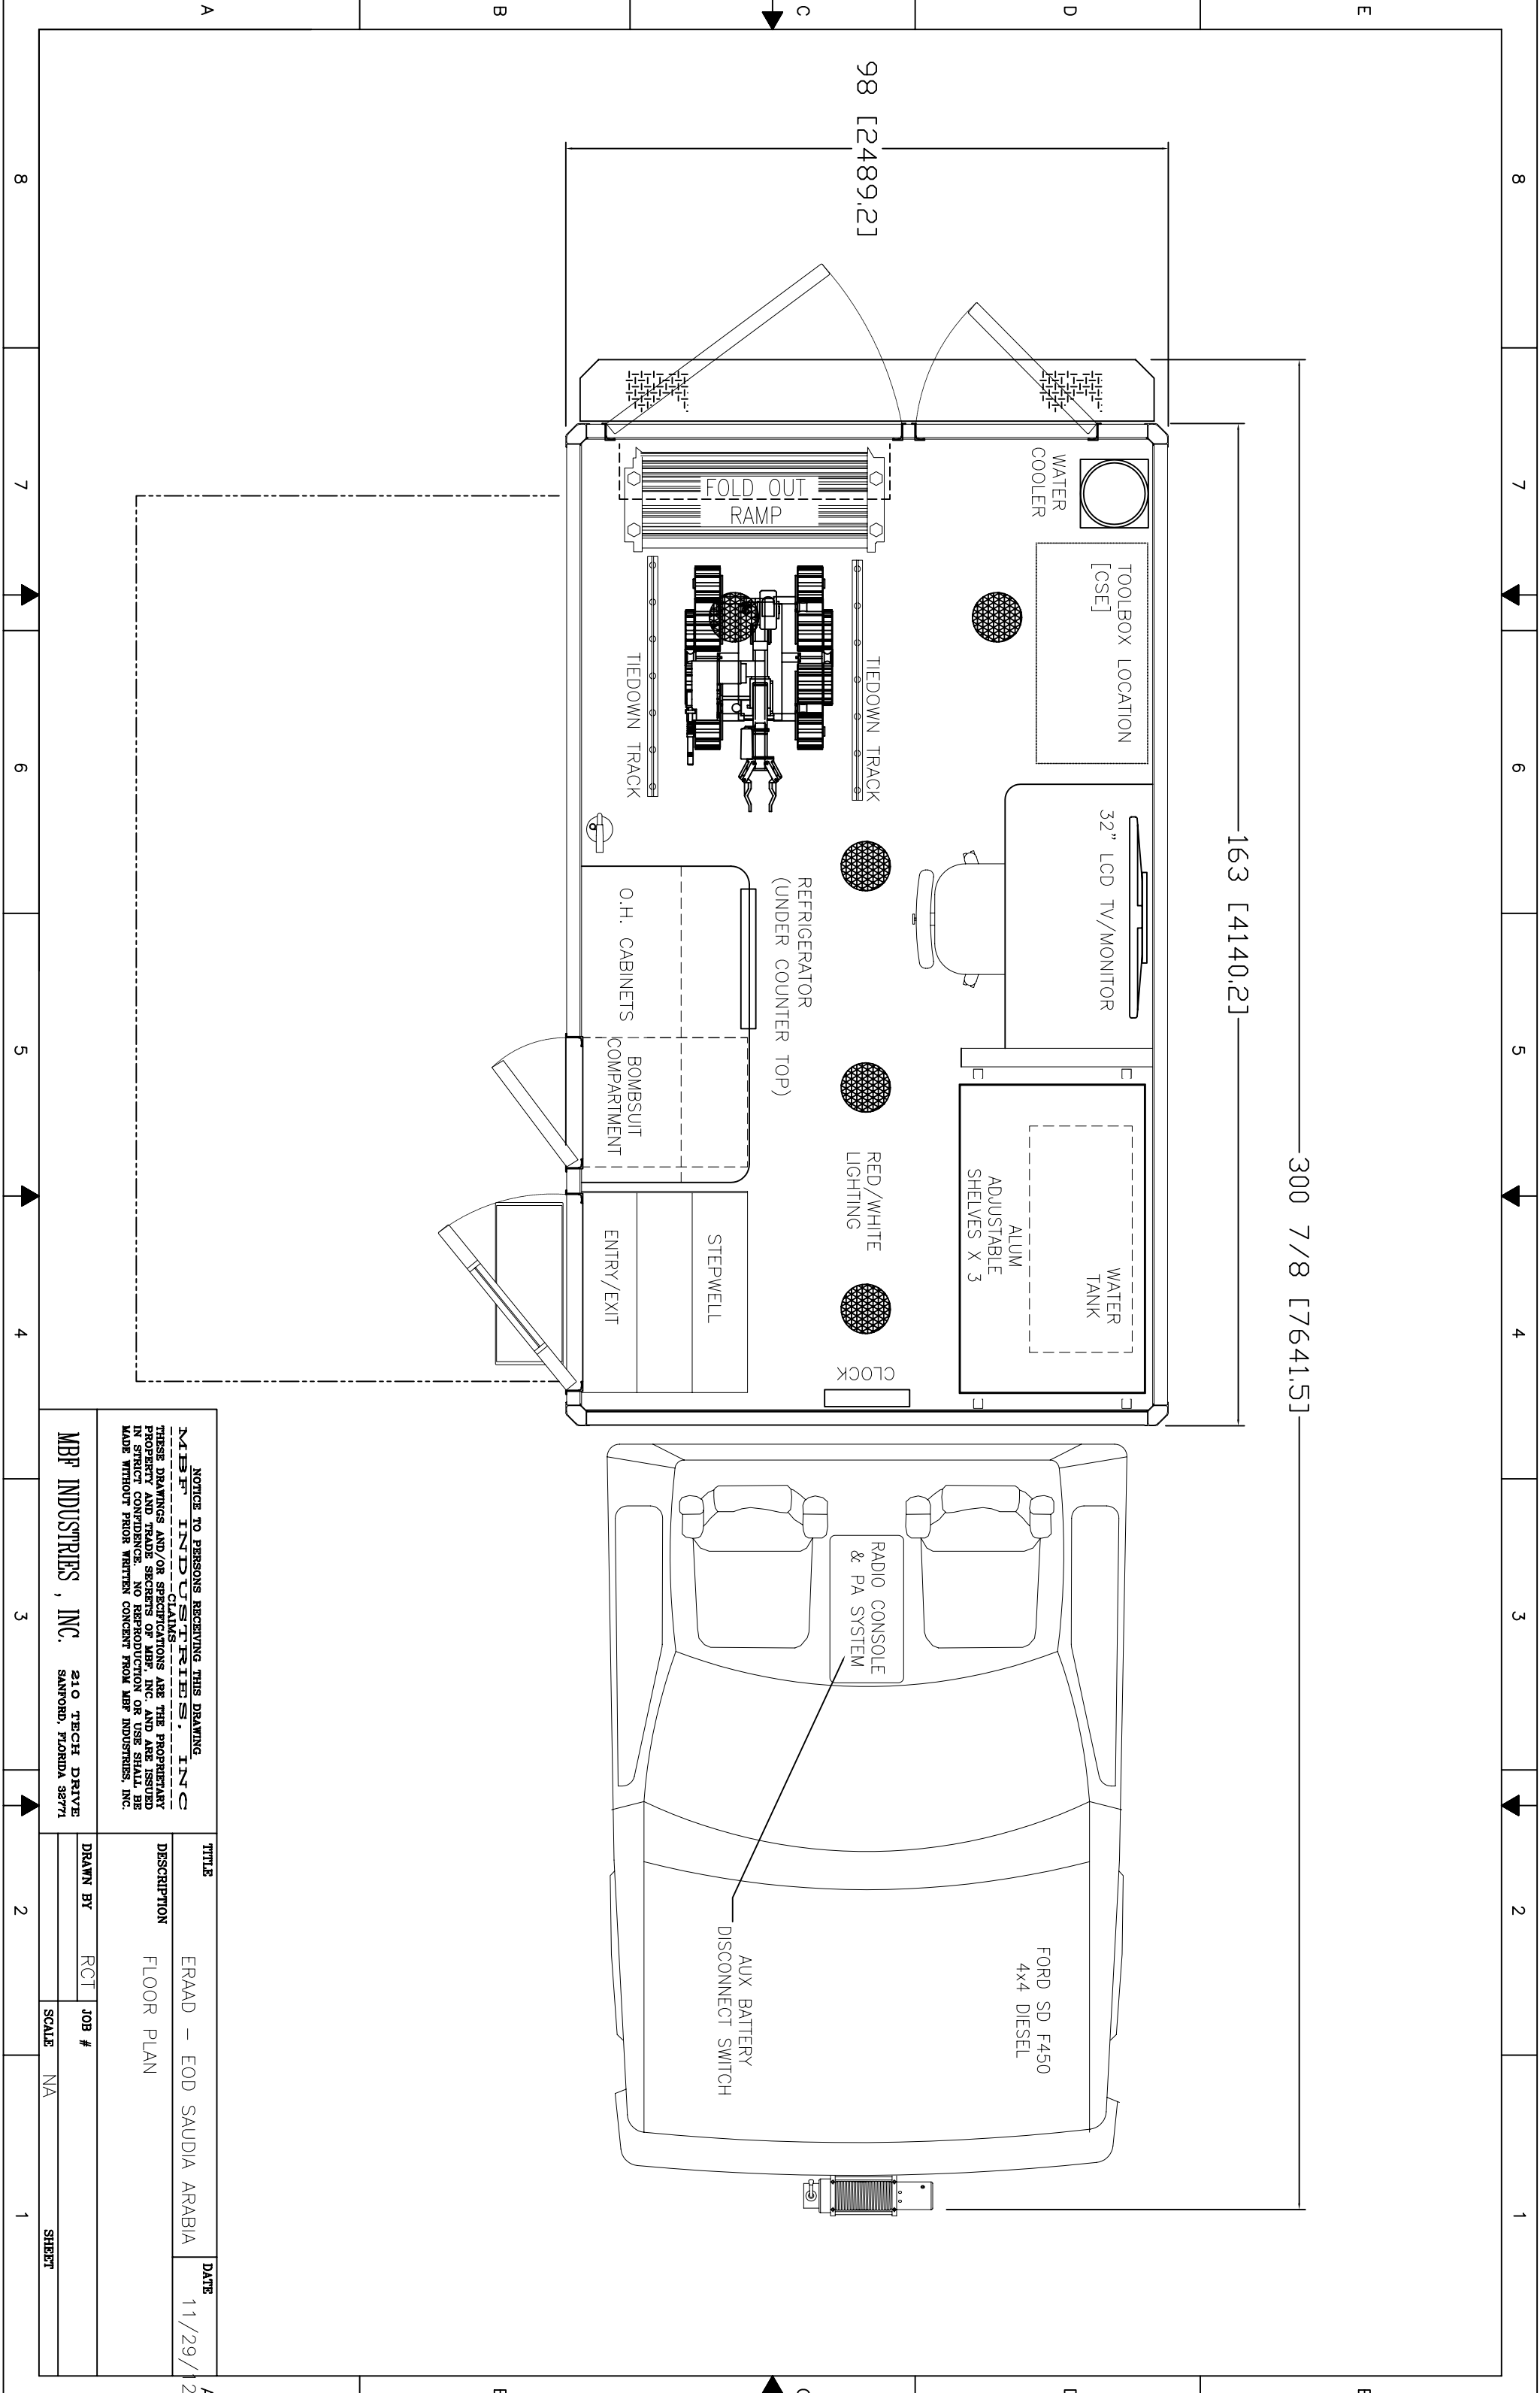

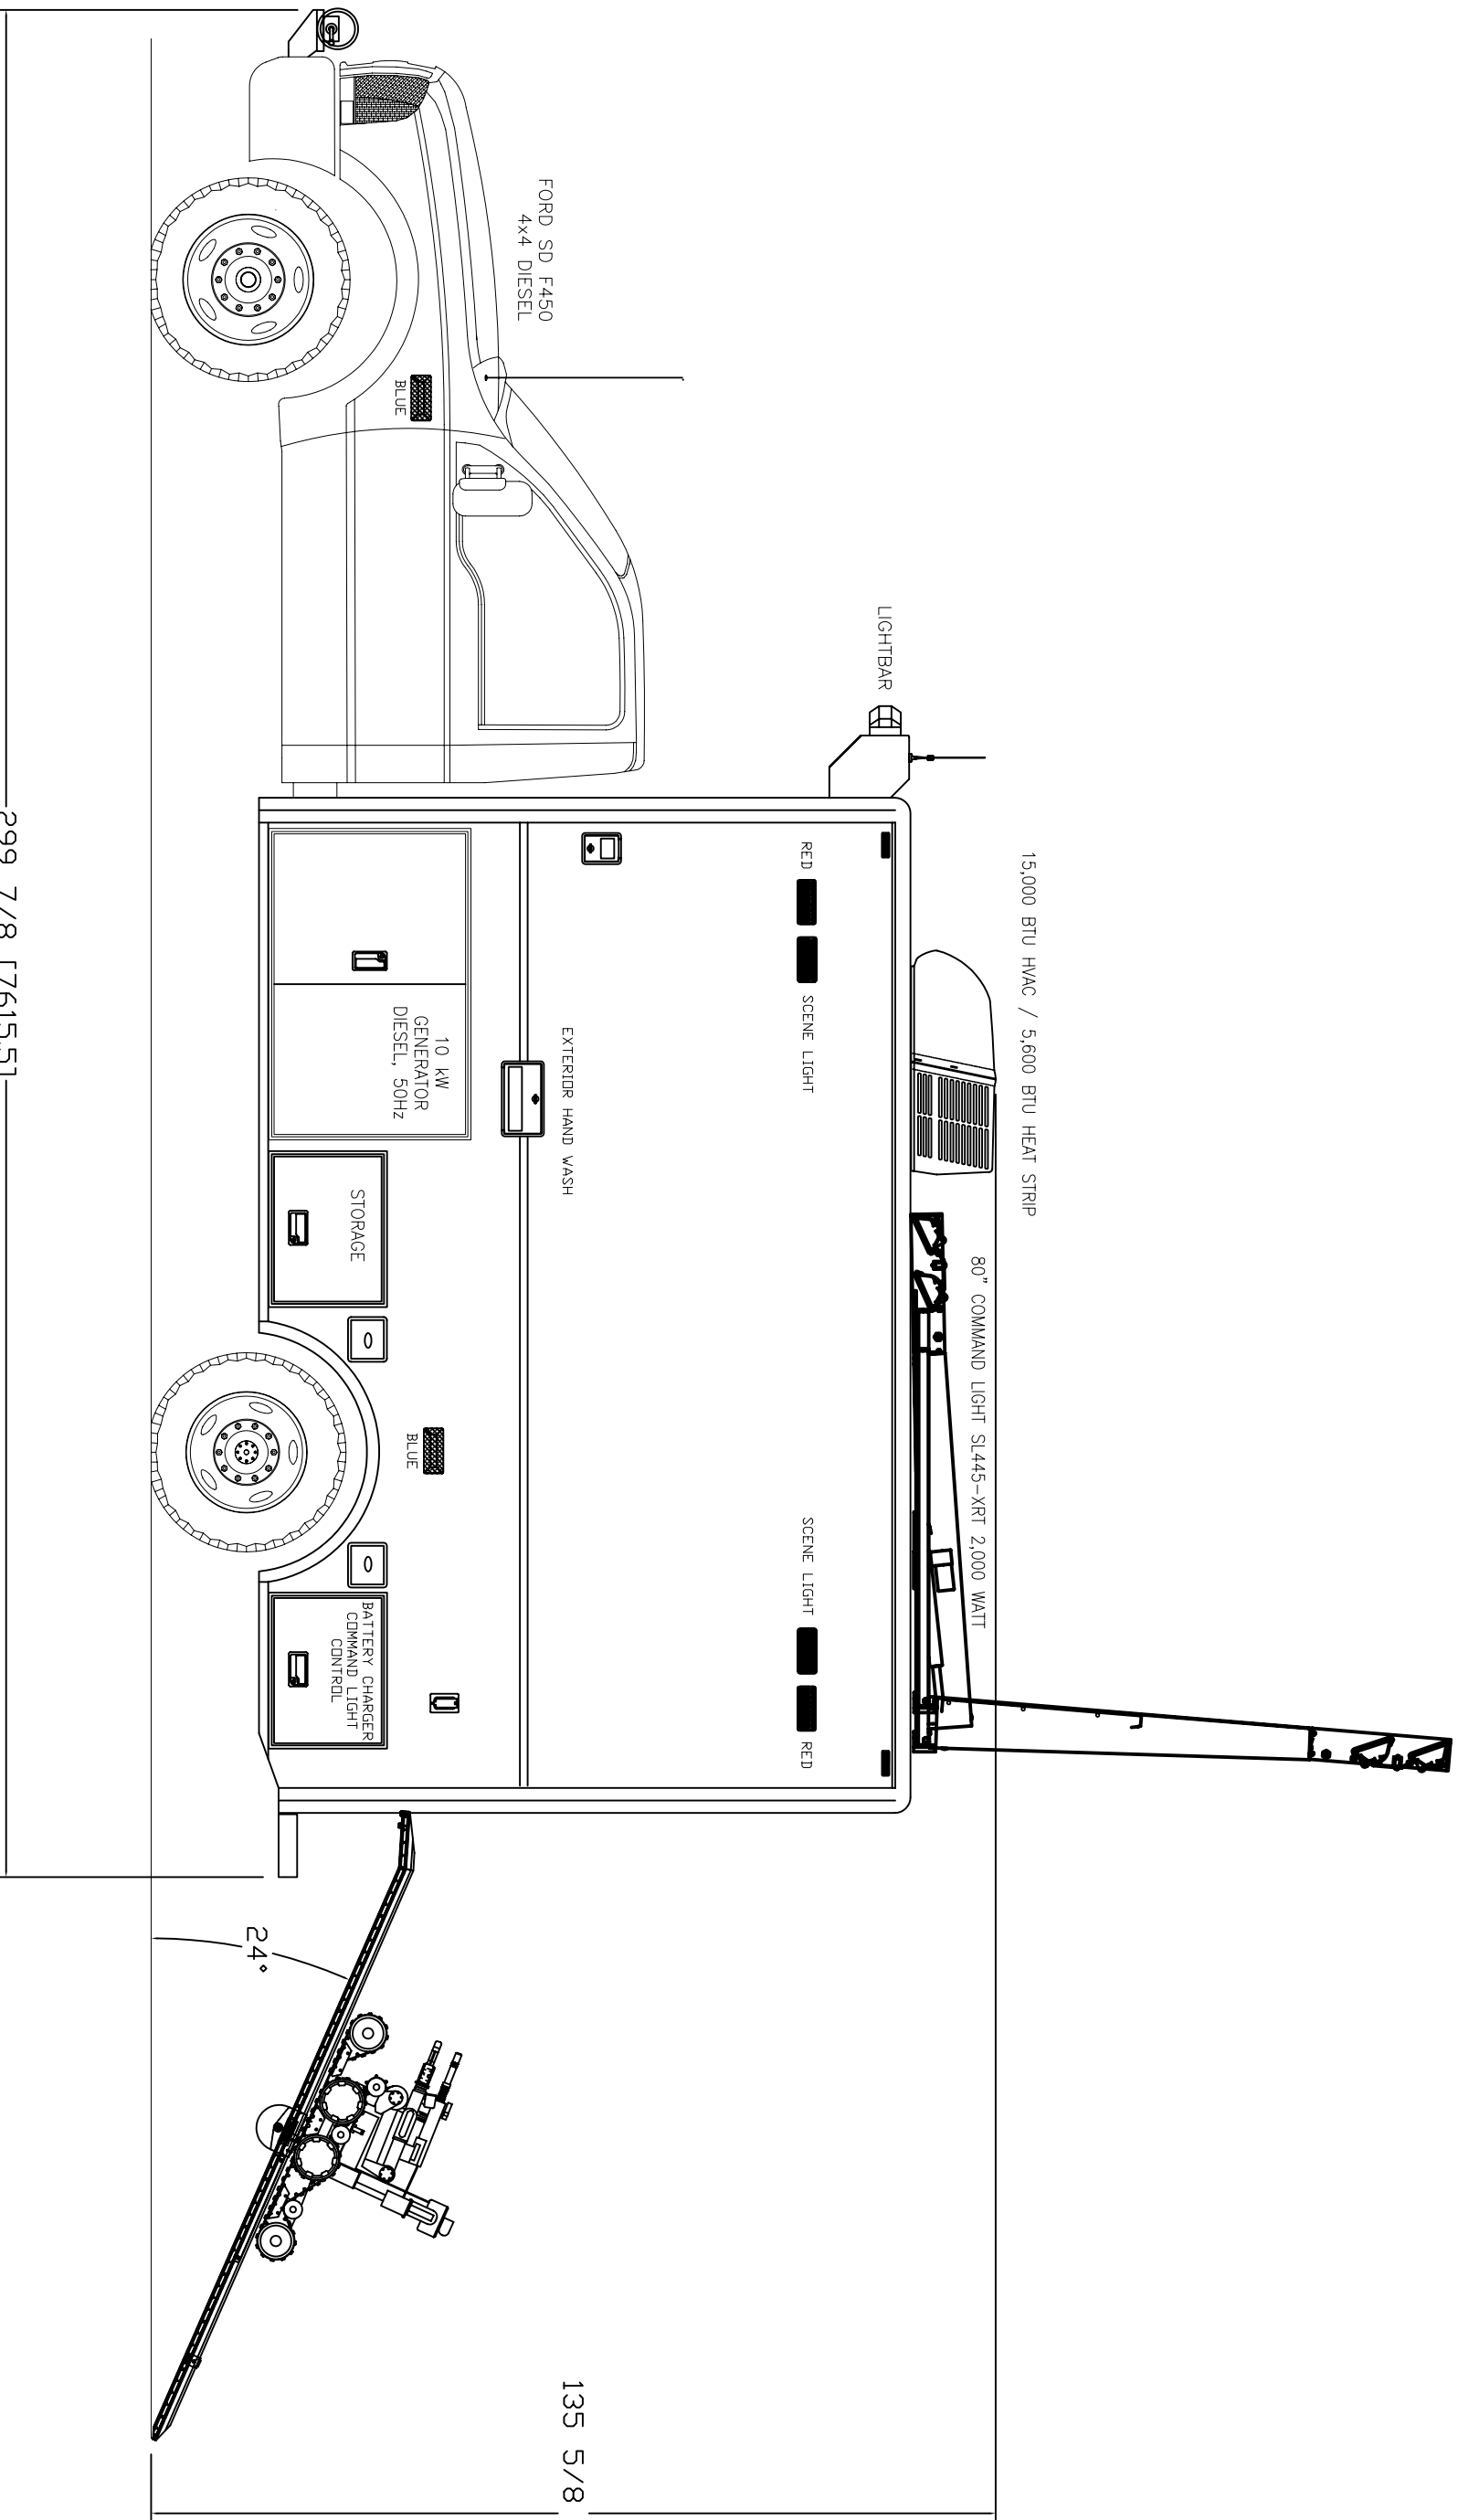

NOTICE TO PERSONS RECEIVING THIS DRAWING
MBF INDUSTRIES, INC
 THESE DRAWINGS AND/OR SPECIFICATIONS ARE THE PROPRIETARY PROPERTY AND TRADE SECRETS OF MBF, INC. AND ARE ISSUED IN STRICT CONFIDENCE. NO REPRODUCTION OR USE SHALL BE MADE WITHOUT PRIOR WRITTEN CONSENT FROM MBF INDUSTRIES, INC.




MBF INDUSTRIES, INC. 210 TECH DRIVE
 SANFORD, FLORIDA 32771

TITLE: ERAAD - EOD SAUDIA ARABIA
 DATE: 11/29/12

DESCRIPTION: STREETSIDE

DRAWN BY: RCT
 JOB #: NA
 SCALE: NA

SHEET: 1

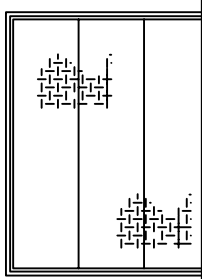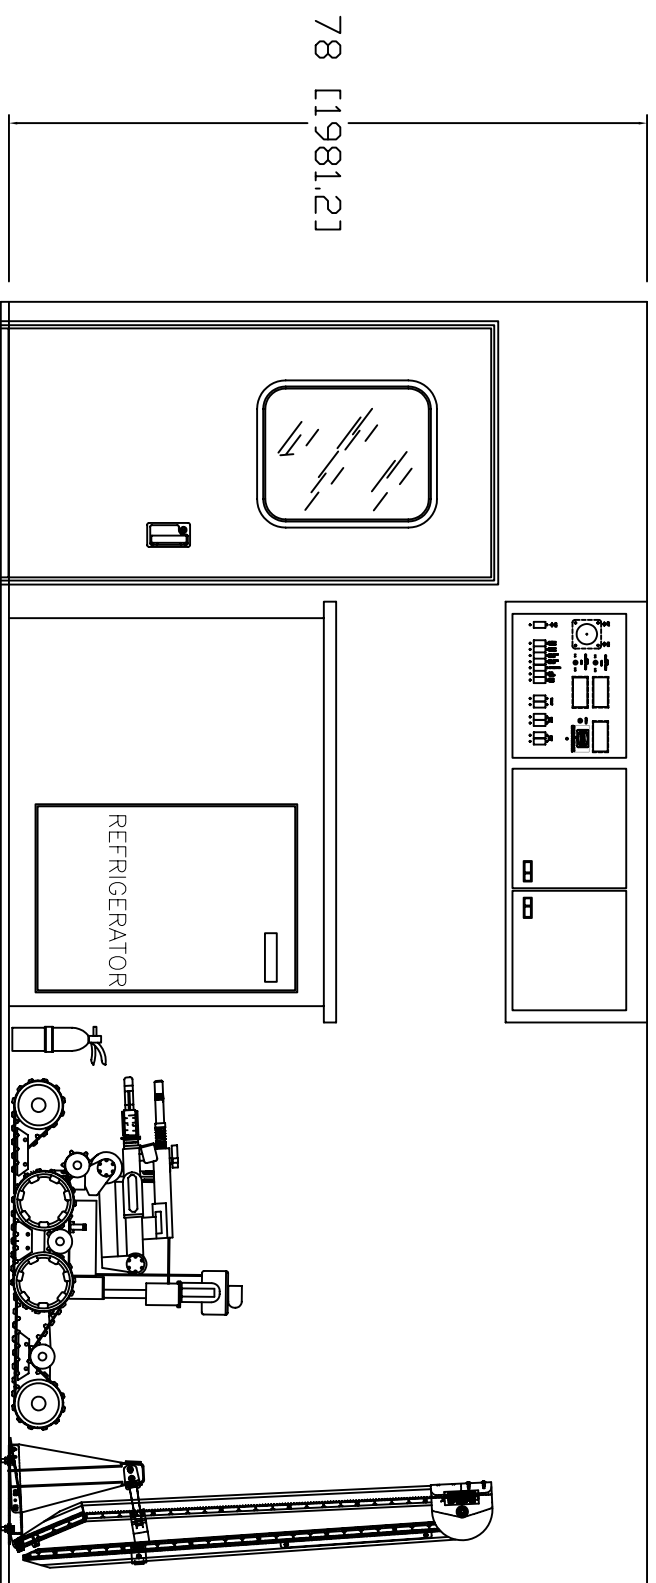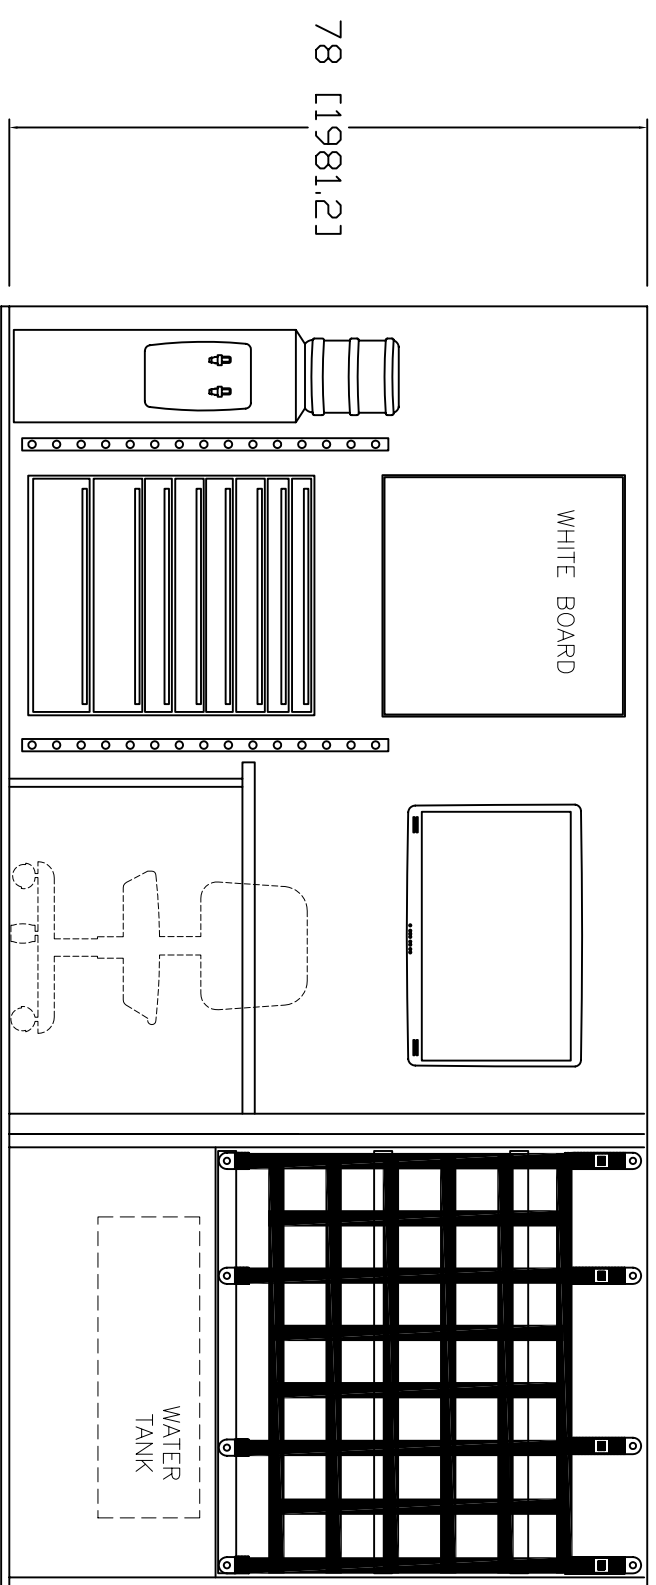

NOTICE TO PERSONS RECEIVING THIS DRAWING.
 MBF INDUSTRIES, INC.
 THESE DRAWINGS AND/OR SPECIFICATIONS ARE THE PROPRIETARY
 PROPERTY AND TRADE SECRETS OF MBF, INC. AND ARE ISSUED
 IN STRICT CONFIDENCE. NO REPRODUCTION OR USE SHALL BE
 MADE WITHOUT PRIOR WRITTEN CONSENT FROM MBF INDUSTRIES, INC.

MBF INDUSTRIES, INC. 210 TECH DRIVE
 SANFORD, FLORIDA 38771

TITLE ERAAD - EOD SAUDIA ARABIA DATE 11/29/12

DESCRIPTION INTERIOR ELEVATIONS



DRAWN BY RCT JOB #

SCALE NA SHEET

8 7 6 5 4 3 2 1

A B C D E

A B C D E

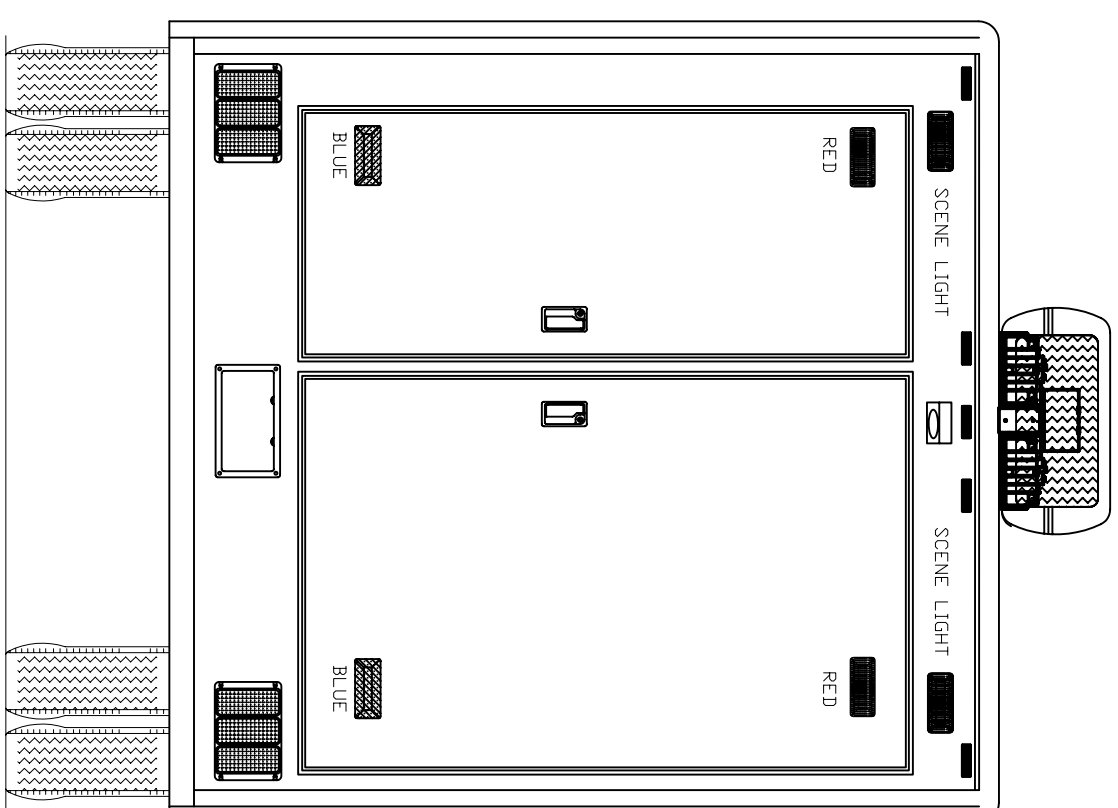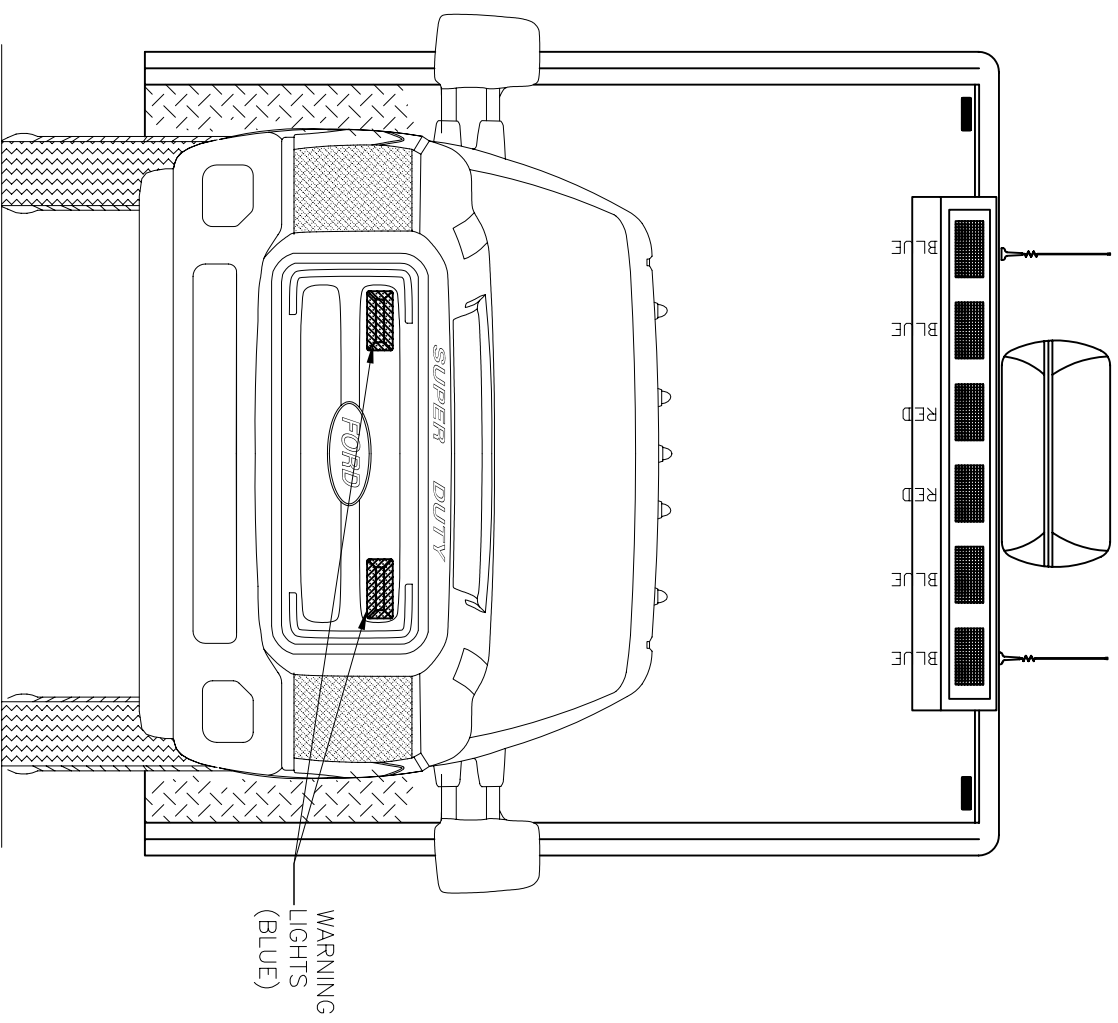

NOTICE TO PERSONS RECEIVING THIS DRAWING
MBF INDUSTRIES, INC
 THESE DRAWINGS AND/OR SPECIFICATIONS ARE THE PROPRIETARY
 PROPERTY AND TRADE SECRETS OF MBF, INC. AND ARE ISSUED
 IN STRICT CONFIDENCE. NO REPRODUCTION OR USE SHALL BE
 MADE WITHOUT PRIOR WRITTEN CONSENT FROM MBF INDUSTRIES, INC.

TITLE
 ERAAD - EOD SAUDIA ARABIA

DESCRIPTION
 FRONT/REAR

DATE
 11/29/12


MBF INDUSTRIES, INC. 210 TECH DRIVE
 SANFORD, FLORIDA 38771

DRAWN BY RCT

JOB #

SCALE NA

SHEET

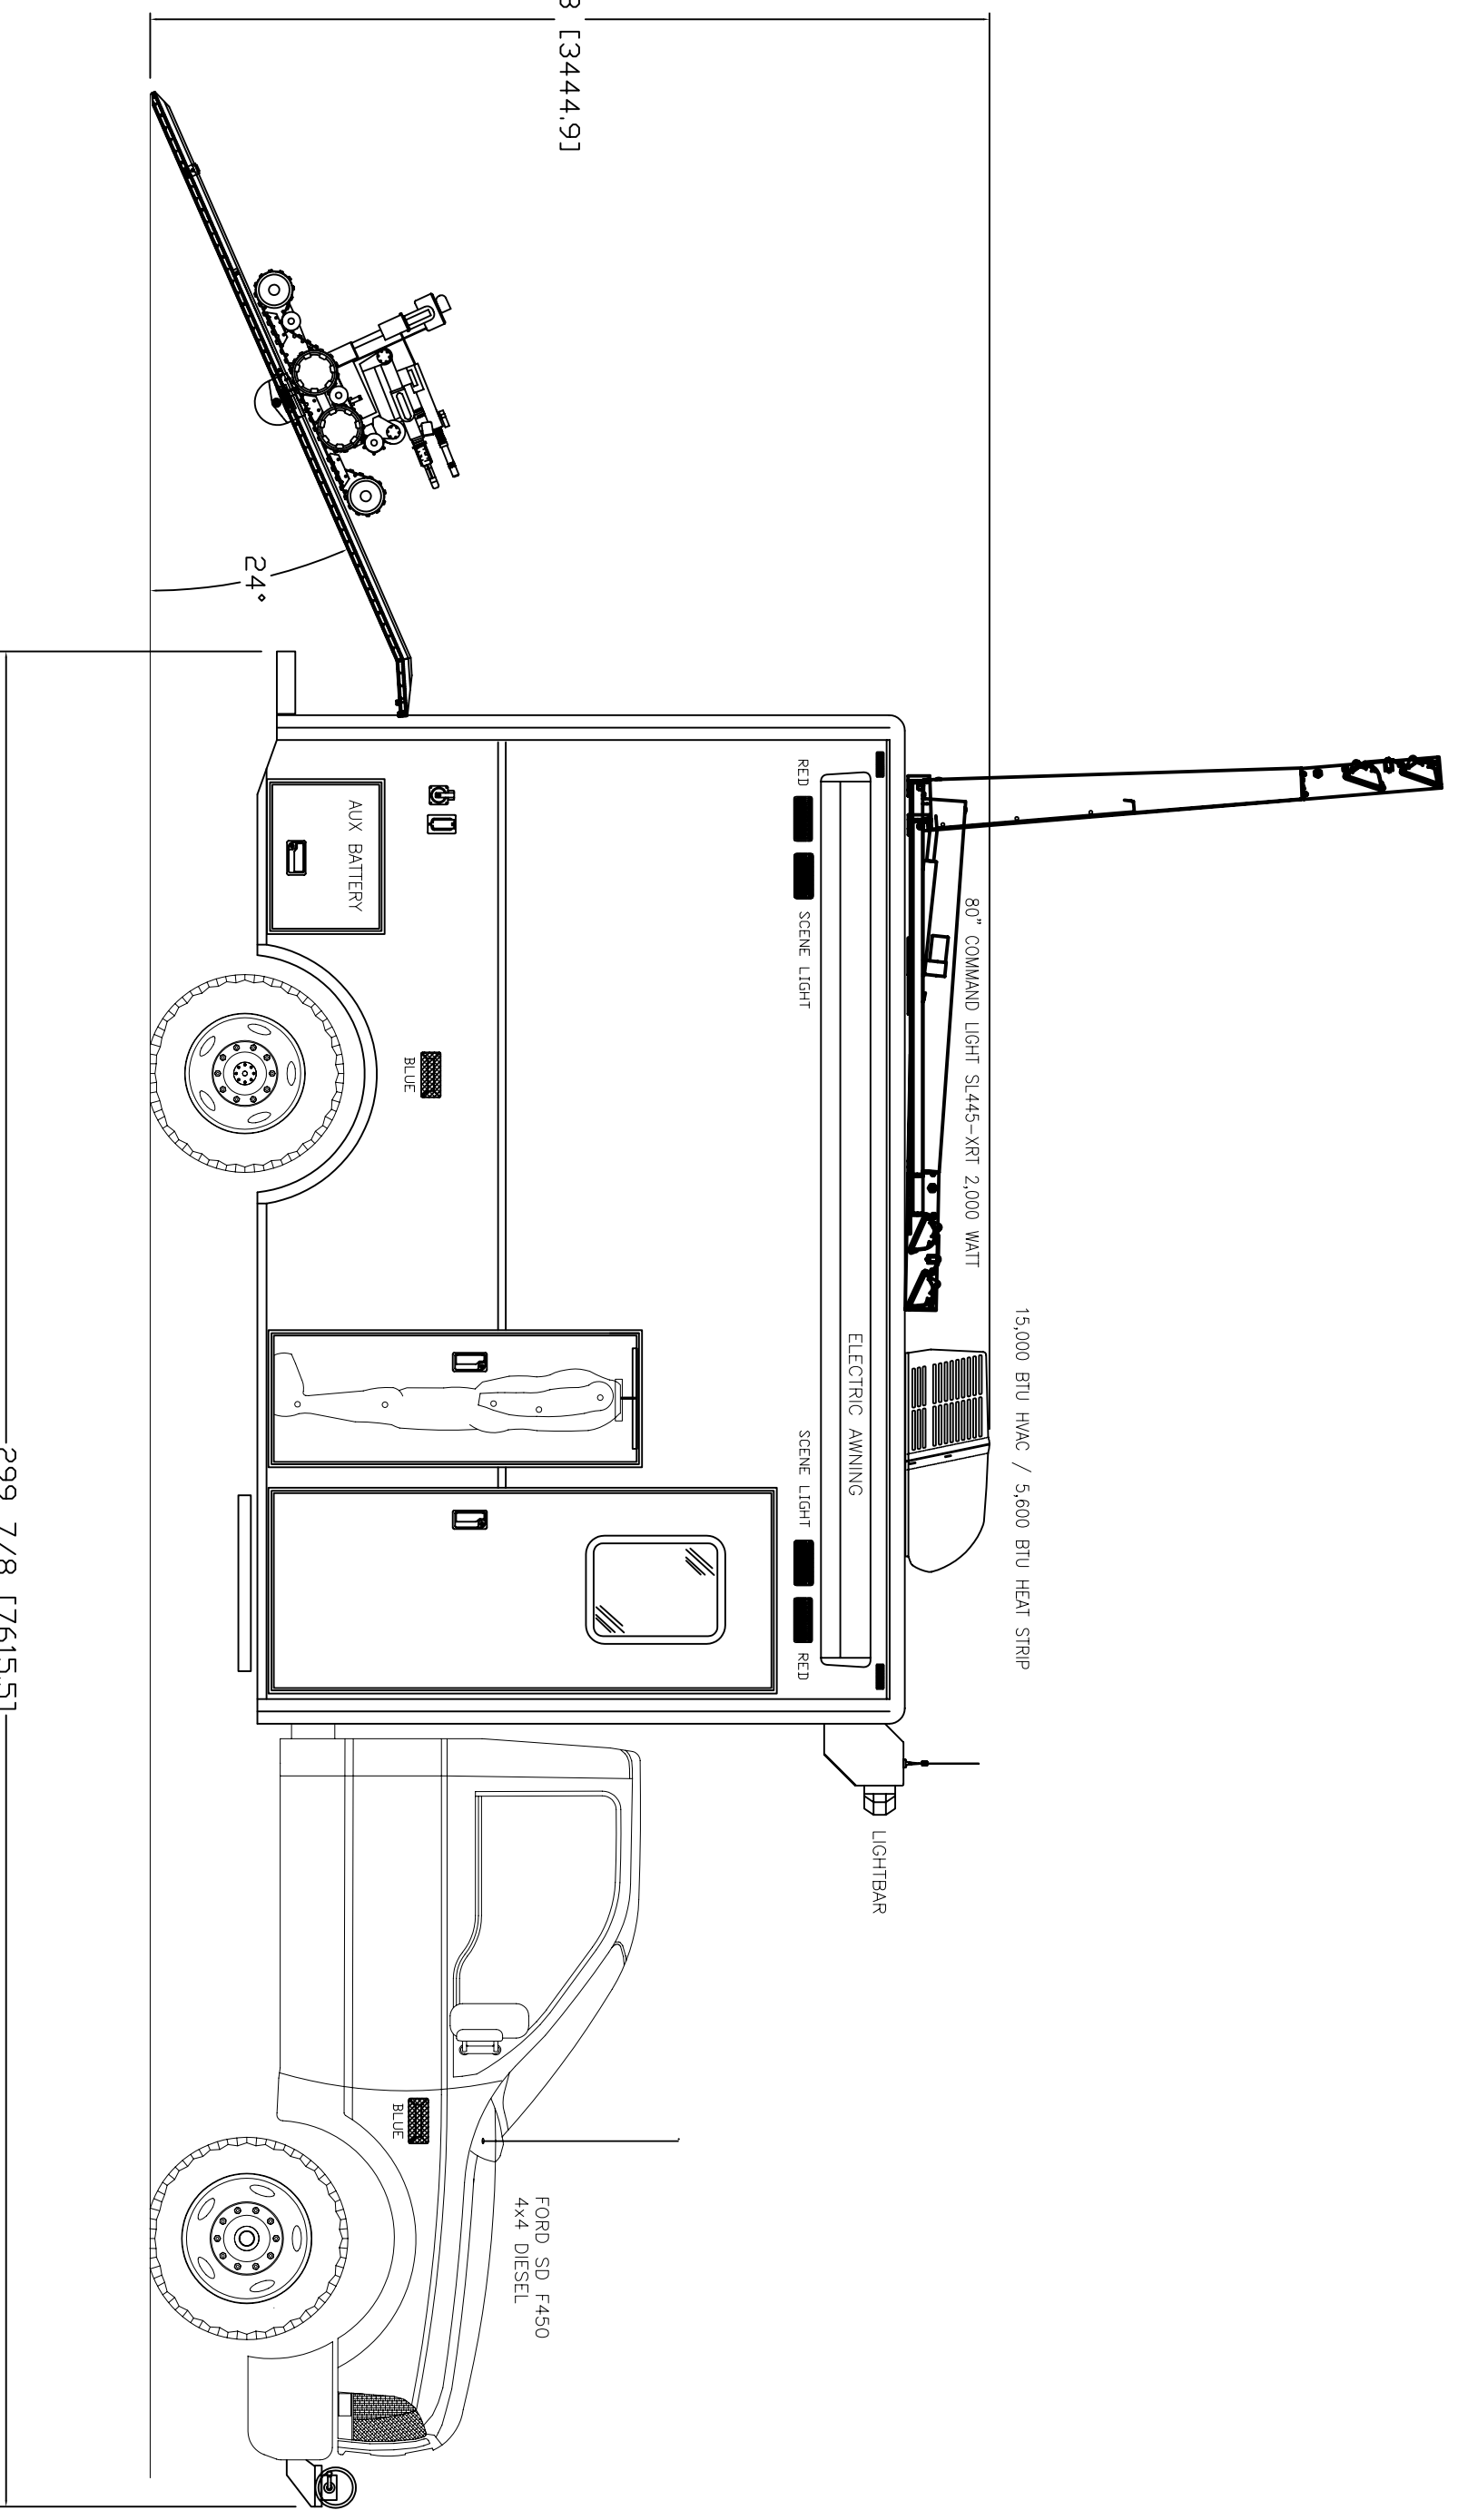

299 7/8 [7615.5]

NOTICE TO PERSONS RECEIVING THIS DRAWING
MBF INDUSTRIES, INC
 THESE DRAWINGS AND/OR SPECIFICATIONS ARE THE PROPRIETARY
 PROPERTY AND TRADE SECRETS OF MBF, INC. AND ARE ISSUED
 IN STRICT CONFIDENCE. NO REPRODUCTION OR USE SHALL BE
 MADE WITHOUT PRIOR WRITTEN CONSENT FROM MBF INDUSTRIES, INC.

| | | |
|---------------------------|-----|----------|
| TITLE | | DATE |
| ERAAD - EOD SAUDIA ARABIA | | 11/29/12 |
| DESCRIPTION | | |
| CURBSIDE | | |
| DRAWN BY | RCI | JOB # |
| MBF INDUSTRIES, INC. | | |
| 210 TECH DRIVE | | |
| SANFORD, FLORIDA 38771 | | |
| SCALE | NA | SHEET |
| | | |